


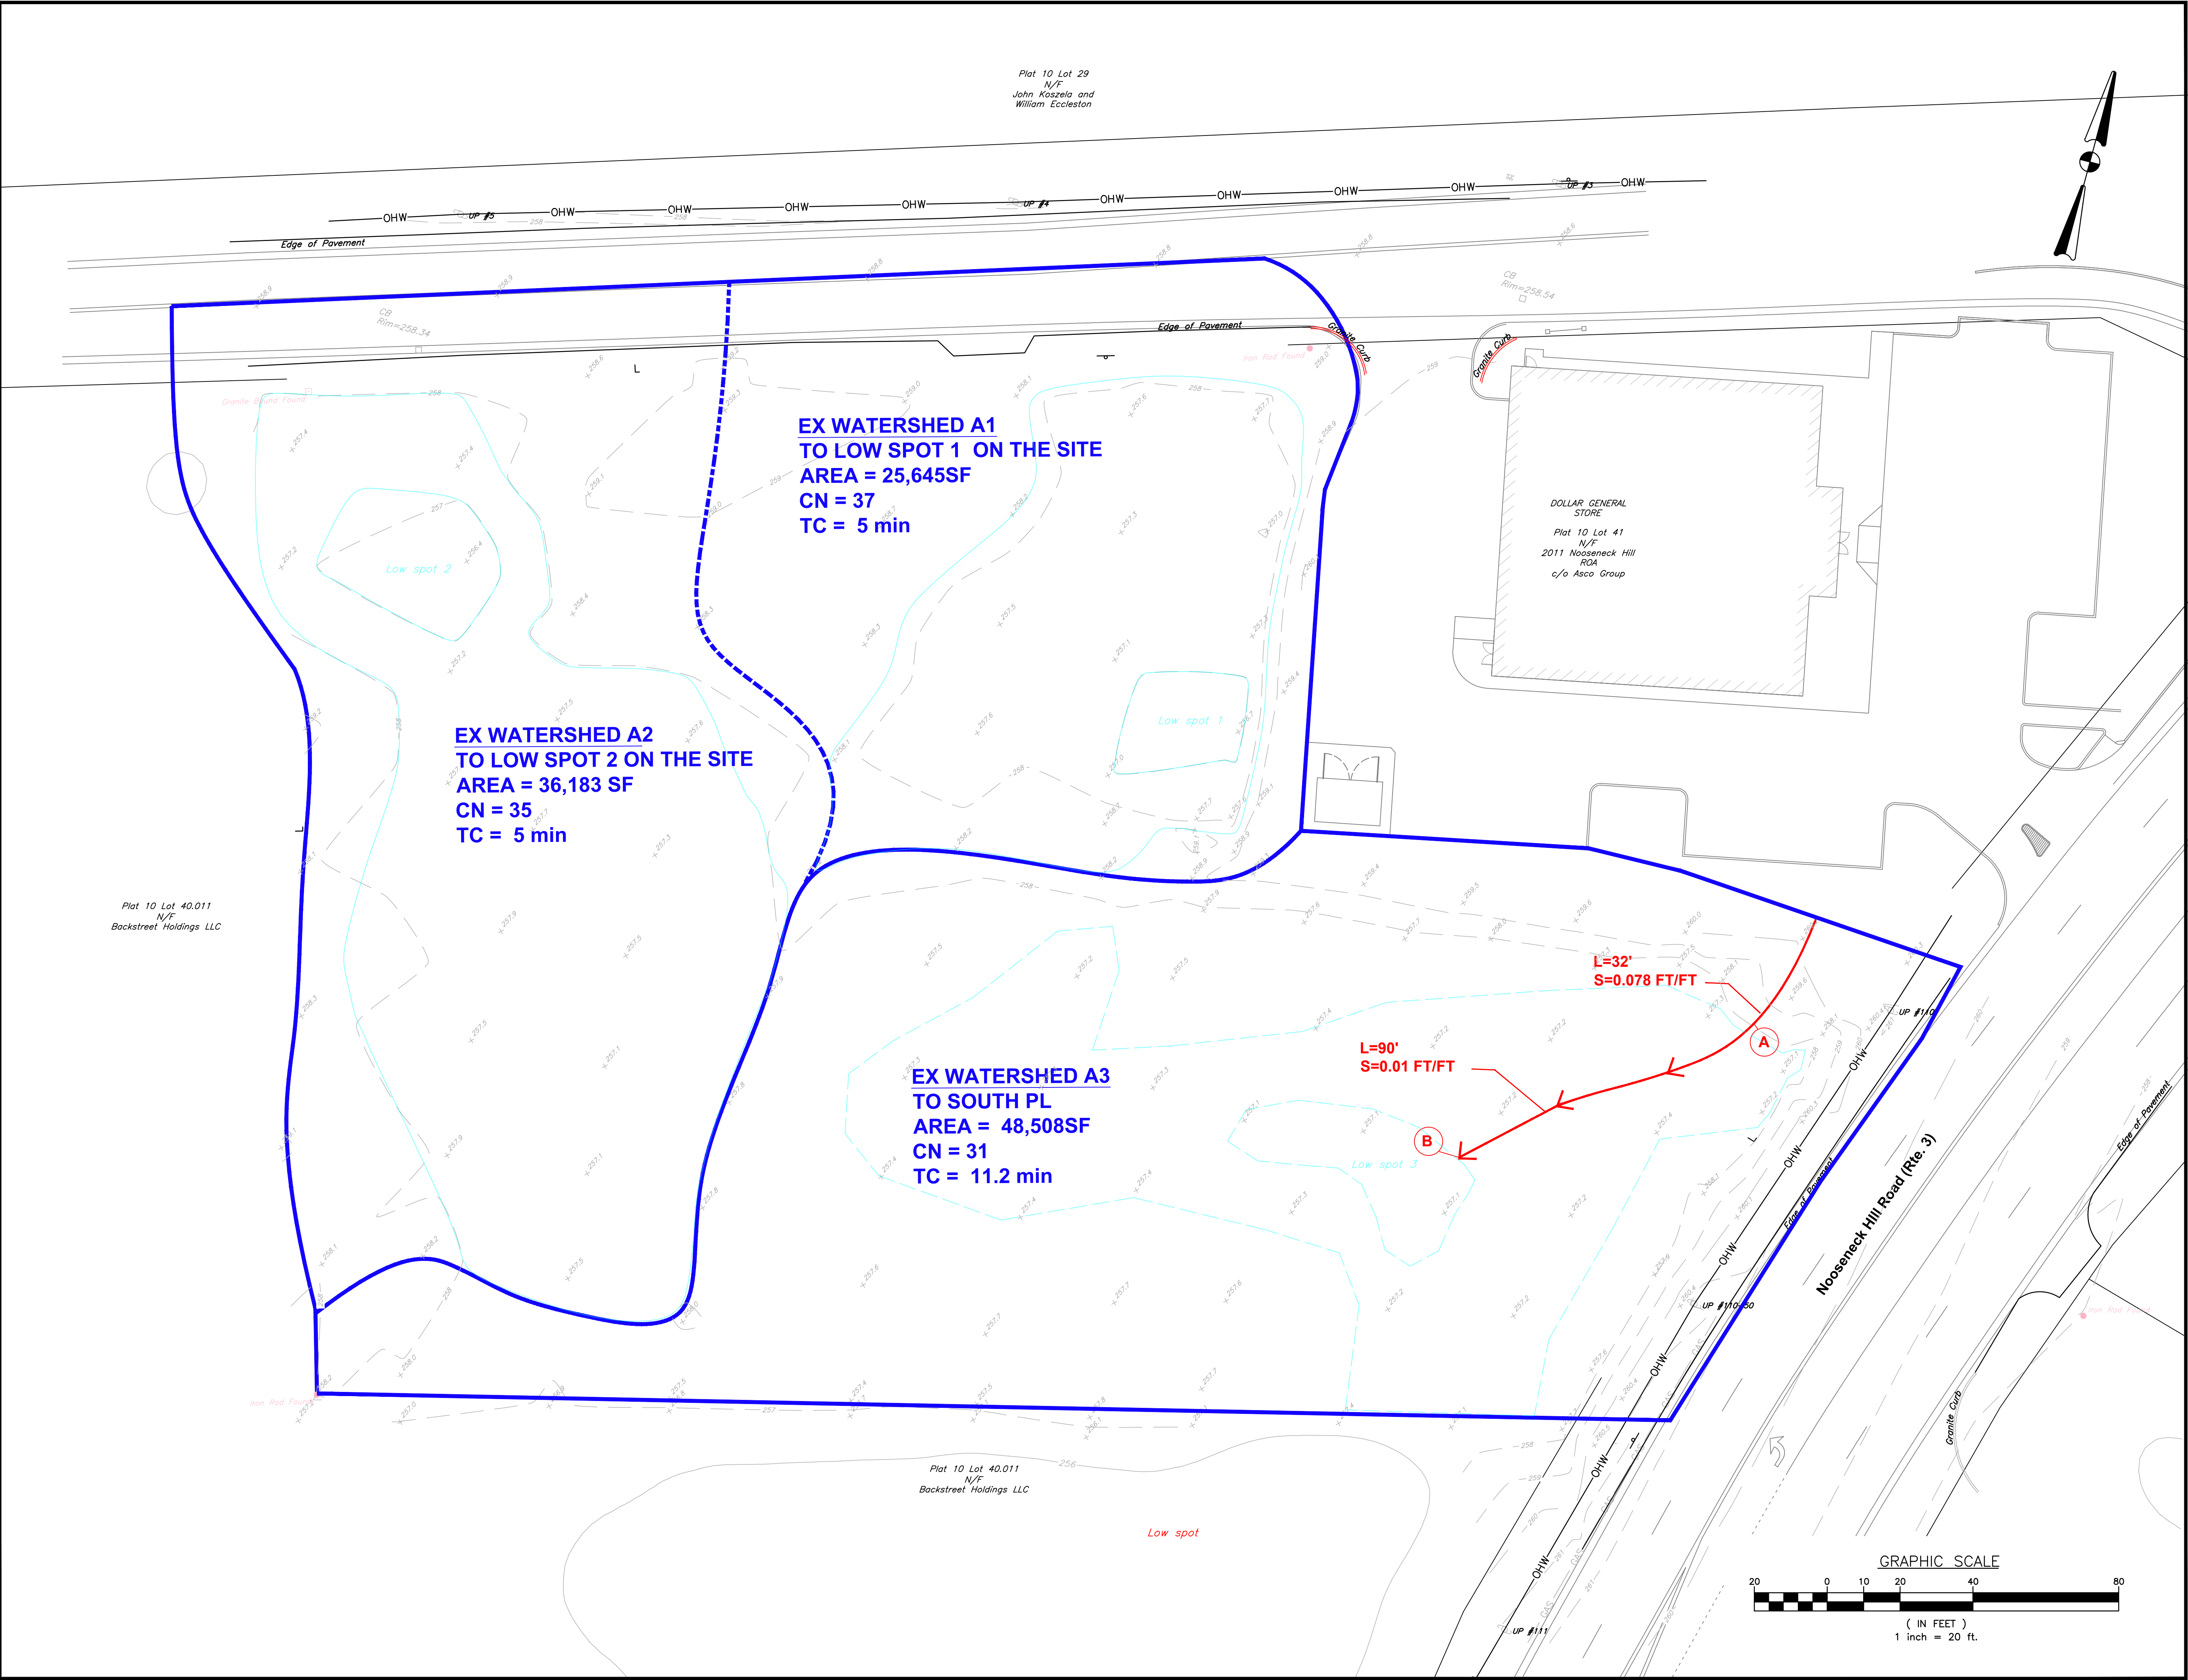

CROSSMAN ENGINEERING

Rhode Island
100 Jefferson Blvd., Suite 200
Warwick, RI 02886
Phone: (401) 736-5660
Email: col@crossmaneng.com

Massachusetts
1 George Leven Drive, Suite 200
North Attleboro, MA 02760
Phone: (508) 695-1700

THESE DRAWINGS ARE THE PROPERTY OF CROSSMAN ENGINEERING AND HAVE BEEN PREPARED FOR THEIR CLIENT FOR A SPECIFIC SITE AND PROJECT. THESE DRAWINGS ARE NOT TO BE COPIED OR USED FOR ANY OTHER PURPOSE WITHOUT THE WRITTEN CONSENT OF CROSSMAN ENGINEERING.

KEY PLAN

PROJECT TITLE:

PROPOSED COMMERCIAL CONTRACTOR UNITS

PLAT MAP 10 LOT 42
ZONING DISTRICT GB1
GENERAL BUSINESS
1 ACRE DISTRICT
71 HARKNEY HILL ROAD
COVENTRY, RI

PREPARED FOR:

ANDREW BARBER
P.O. BOX 7090
WARWICK, RI 02886

DRAWING TITLE:

2872 WSD EX CND

DATE:

JULY 2024

SCALE:

1"=20'

DWG. NAME:

EXCND WSD 2872.dwg

REVISIONS

△

NUMBER


REMARKS

DATE


DRAWING NUMBER

WSD 1

SHEET: 1 OF 2

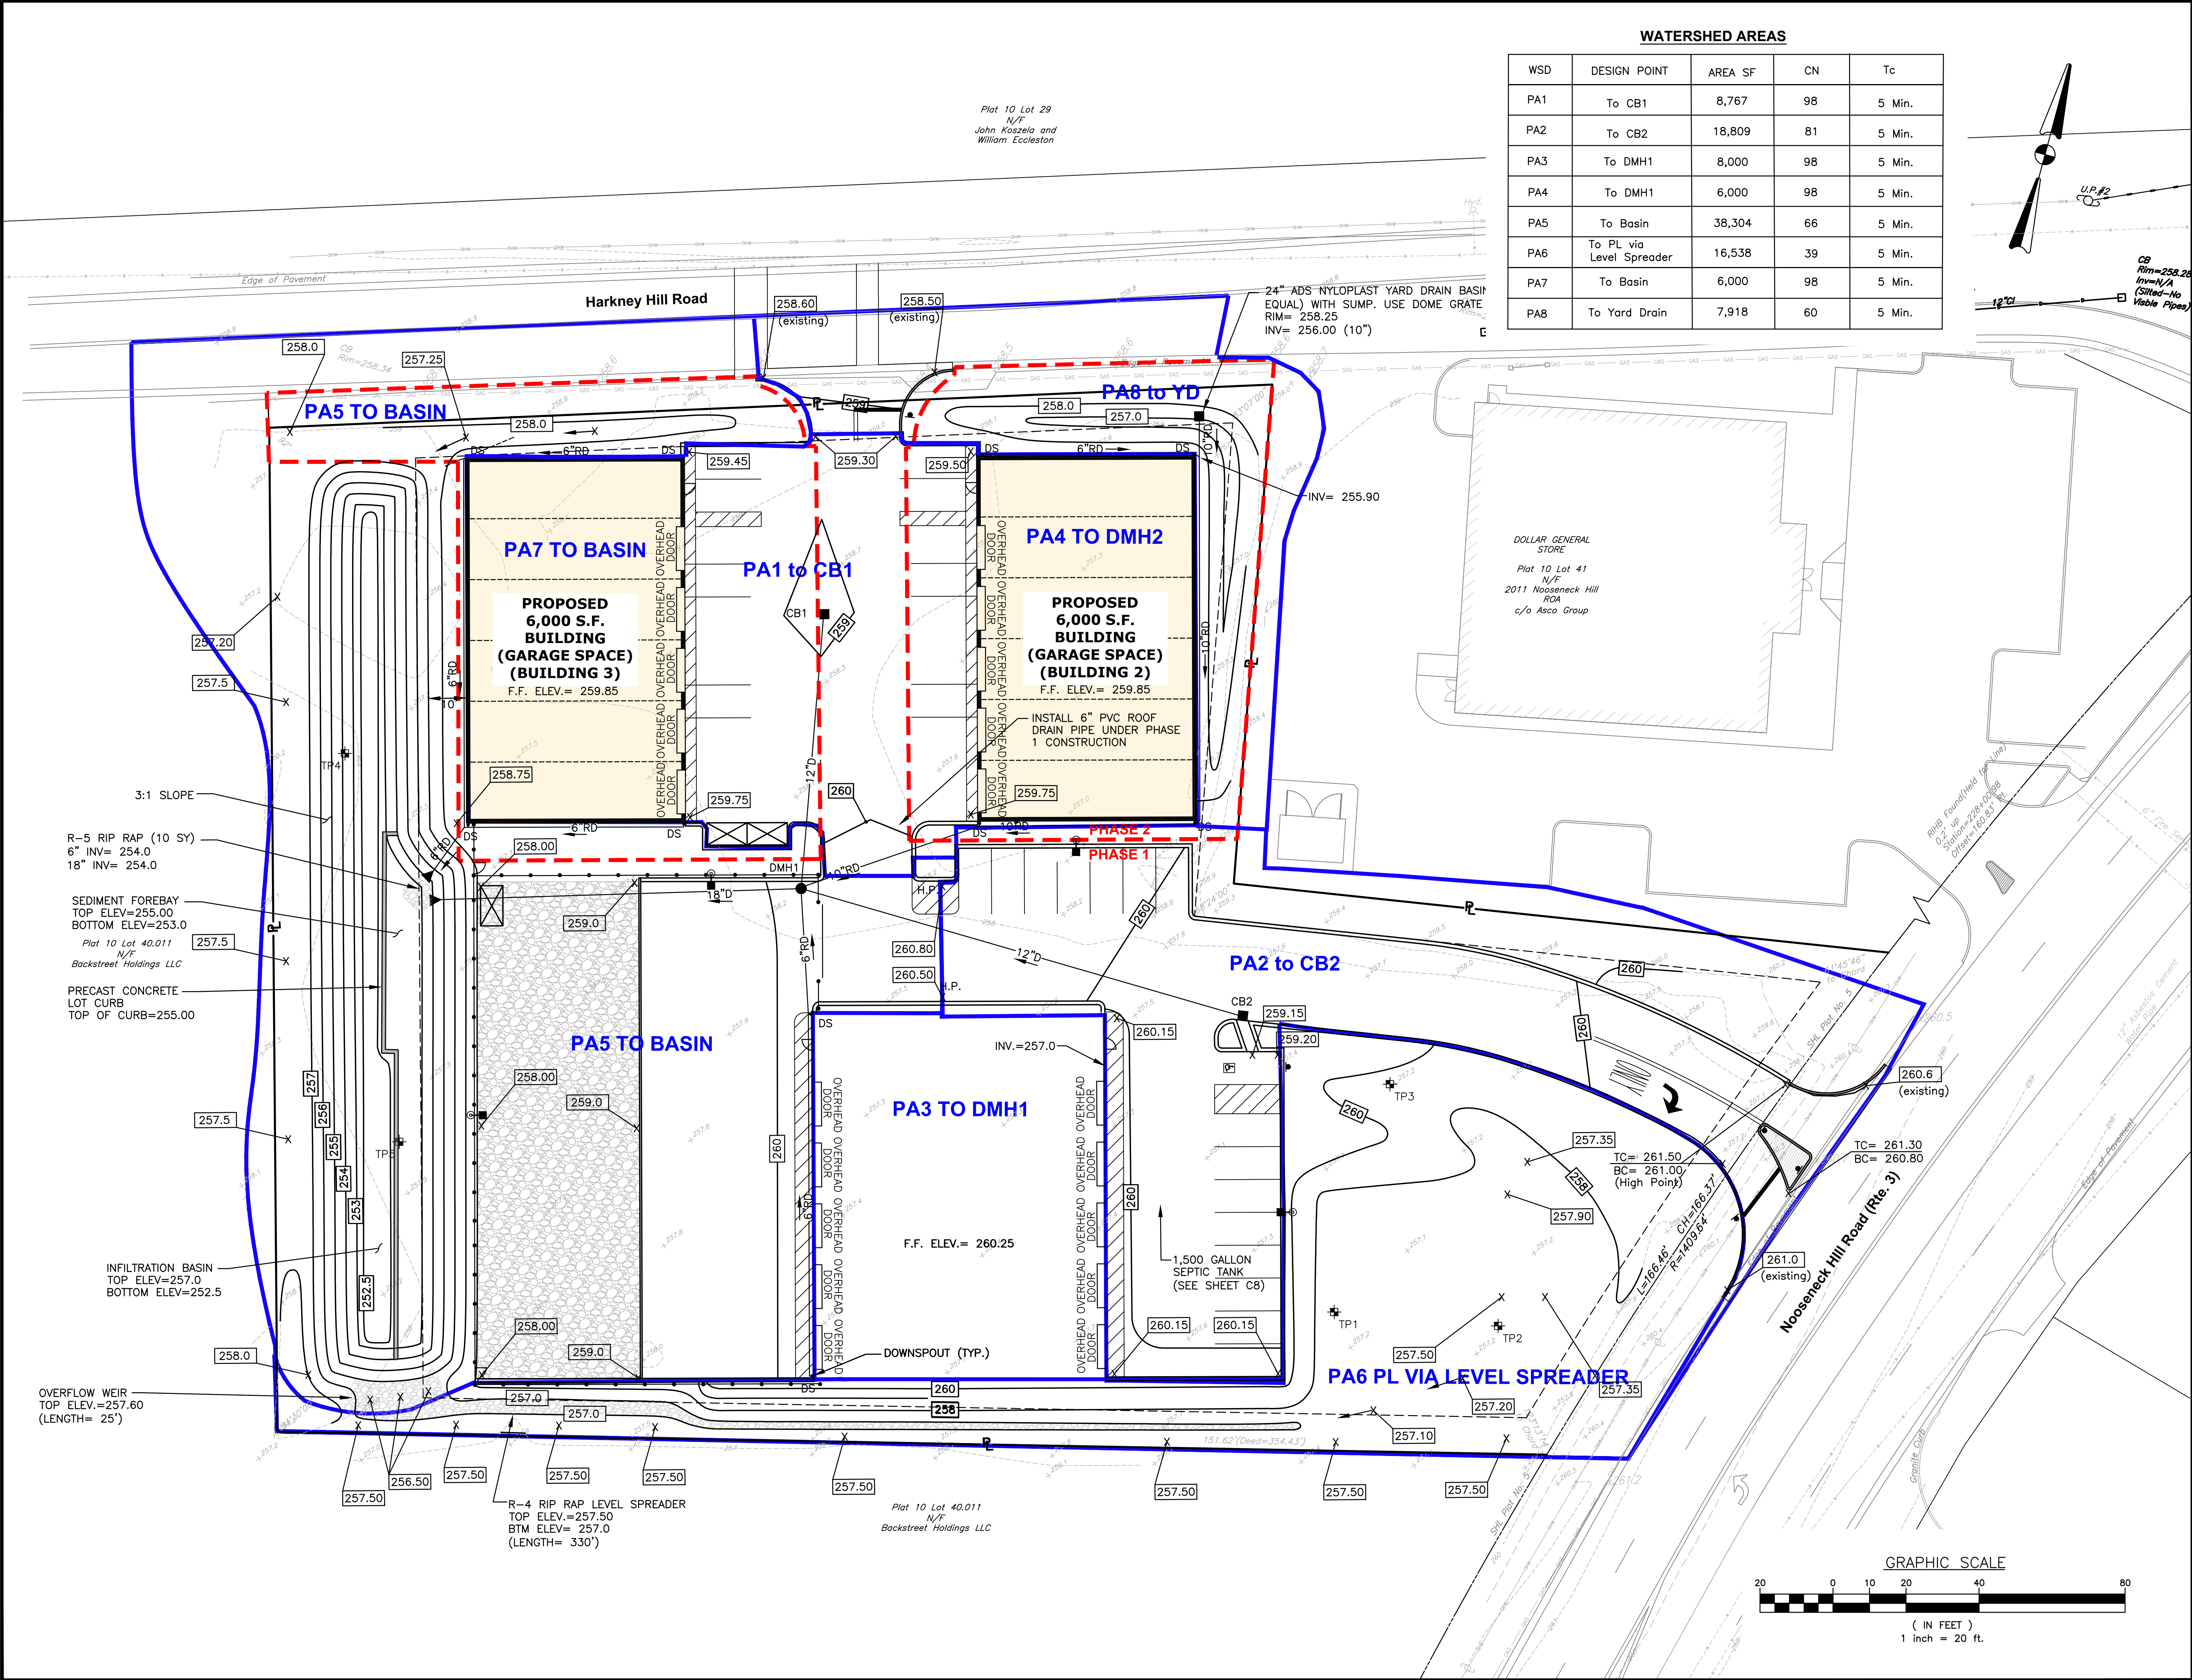

WATERSHED AREAS				
WSD	DESIGN POINT	AREA SF	CN	Tc
PA1	To CB1	8,767	98	5 Min.
PA2	To CB2	18,809	81	5 Min.
PA3	To DMH1	8,000	98	5 Min.
PA4	To DMH1	6,000	98	5 Min.
PA5	To Basin	38,304	66	5 Min.
PA6	To PL via Level Spreader	16,538	39	5 Min.
PA7	To Basin	6,000	98	5 Min.
PA8	To Yard Drain	7,918	60	5 Min.

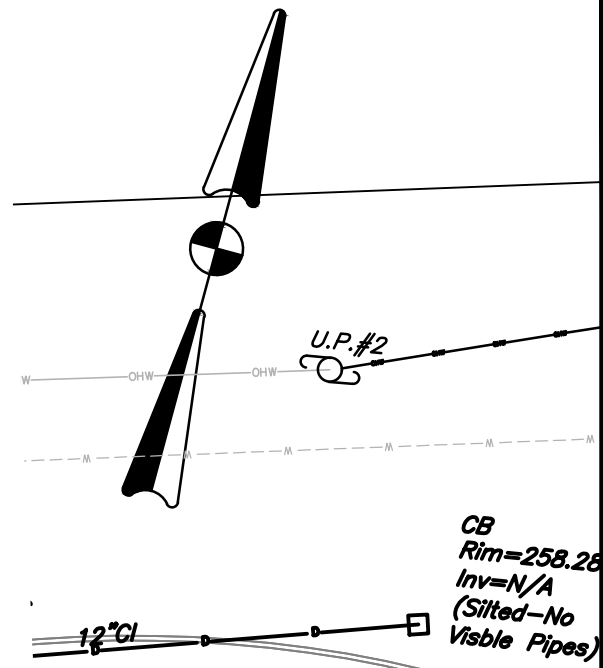

- Civil
- Transportation
- Environmental
- Site Planning
- Surveying
- Permitting
- Landscape Architecture

CROSSMAN ENGINEERING

Rhode Island
100 Jefferson Blvd., Suite 200
Warwick, RI 02886
Phone: (401) 738-5660

Massachusetts
1 George Leven Drive, Suite 200
North Attleboro, MA 02760
Phone: (508) 695-1700

Email: col@crossmaneng.com

THESE DRAWINGS ARE THE PROPERTY OF CROSSMAN ENGINEERING AND HAVE BEEN PREPARED FOR THEIR CLIENT FOR A SPECIFIC SITE AND PROJECT. THESE DRAWINGS ARE NOT TO BE COPIED OR USED FOR ANY OTHER PURPOSE WITHOUT THE WRITTEN CONSENT OF CROSSMAN ENGINEERING.

KEY PLAN

PROJECT TITLE:

PROPOSED COMMERCIAL CONTRACTOR UNITS

PLAT MAP 10 LOT 42
ZONING DISTRICT GB1
GENERAL BUSINESS
1 ACRE DISTRICT
71 HARKNEY HILL ROAD
COVENTRY, RI

PREPARED FOR:

ANDREW BARBER
P.O. BOX 7090
WARWICK, RI 02886

DRAWING TITLE:

WSD PR CONDITIONS

DATE: JULY 2024 SCALE: 1"=20'

DWG. NAME: PRCOND WSD 2872.dwg

REVISIONS		
NUMBER	REMARKS	DATE

DRAWING NUMBER

WSD 2

SHEET: 2 OF 2