

THESE PLANS ARE FOR THE CONSTRUCTION OF ONE BUILDING ONLY AND ARE NOT TO BE COPIED IN ANY FORM WITHOUT THE EXPRESS WRITTEN PERMISSION OF CORNERSTONE DESIGN/BUILD SERVICES, INC. ALTHOUGH A LOT OF CARE HAS GONE INTO THE PREPARATION OF THE DRAWINGS TO ENSURE THAT THEY ARE ERROR FREE, IT IS THE RESPONSIBILITY OF THE CONTRACTOR TO CHECK THE DRAWINGS FOR ERRORS OR OMISSIONS AND TO ADAPT THEM TO ANY SITE CONDITIONS. WRITTEN DIMENSIONS ALWAYS HAVE PRECEDENCE OVER SCALED DIMENSIONS.

THE GENERAL CONTRACTOR SHALL NOT SCALE DRAWINGS FOR MEASUREMENTS, BUT SHALL VERIFY AT THE SITE ALL LEVELS AND REQUIREMENTS NECESSARY FOR COMPLETE FABRICATION, ASSEMBLY AND INSTALLATION OF HIS OR HER WORK. MINOR DETAILS OF THE WORK, NOT SPECIFICALLY SHOWN ON THE DRAWINGS SHALL BE ASCERTAINED BY THE CONTRACTOR AT THE SITE OF THE WORK, AND SHALL BE ACCOMPLISHED BY HIM WITH THE INTENT OF THIS PROJECT.

REVISIONS			
NO.	DATE	BY	CHANGE

PROJECT: NEW TOWNHOUSES (4 UNITS)

538 WILBUR AVENUE
QUANSEA, MASSACHUSETTS 02111
TEL - (508)-678-2500
FAX - (508)-678-2600

CORNERSTONE
DESIGN/BUILD SERVICES, INC.

SHEET TITLE:
EXTERIOR ELEVATIONS


DRAWN BY: M. POTOCKI
REVIEWED BY: M. POTOCKI

CORNERSTONE PROJECT #: 13914
DATE: 15 DEC 25
SCALE: AS NOTED

DRAWING NO.
A-1
SHEET 1 OF 1



FRONT ELEVATION SCALE: 1/4" = 1'-0"

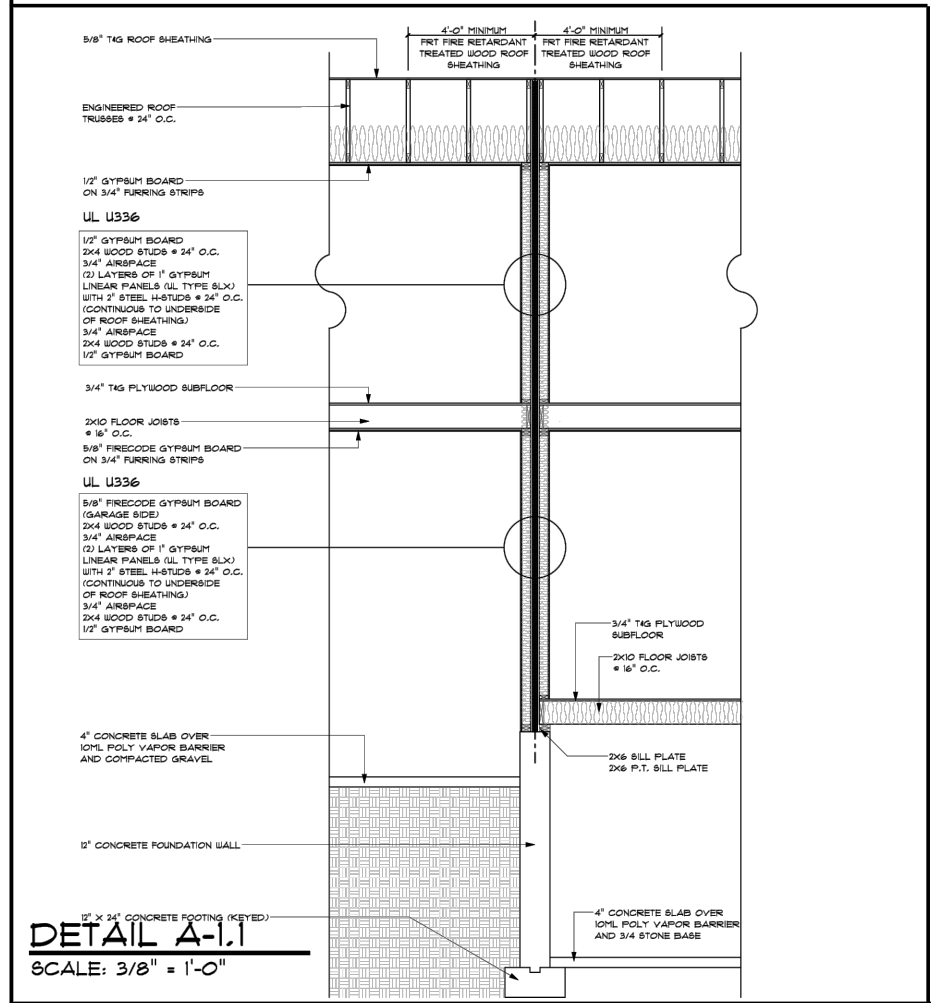

DETAIL A-1.1
SCALE: 3/8" = 1'-0"



RIGHT ELEVATION SCALE: 1/4" = 1'-0"

NOTES:
ALL NECESSARY ENGINEERING DATA TO BE SUPPLIED BY CONTRACTOR OR OWNER.

ALL ENGINEERED LUMBER OR PREFABRICATED STRUCTURAL MEMBERS (I-JOISTS, LVL, SUPPORT BEAMS, ROOF TRUSSES) TO BE ENGINEERED BY MANUFACTURER. ALL WINDOWS MANUFACTURED BY VERIFY ROUGH OPENING SIZES, EGRESS REQUIREMENTS AND TEMPERED GLASS REQUIREMENTS PRIOR TO CONSTRUCTION.