


**McGeorge**  
Architecture Interiors

18 Fifth Avenue  
East Greenwich, Rhode Island 02818  
401.398.7606  
mcgeorgeai.com  
matthew@mcgeorgeai.com 401.215.0749 c  
rebecca@mcgeorgeai.com 401.215.0869 c

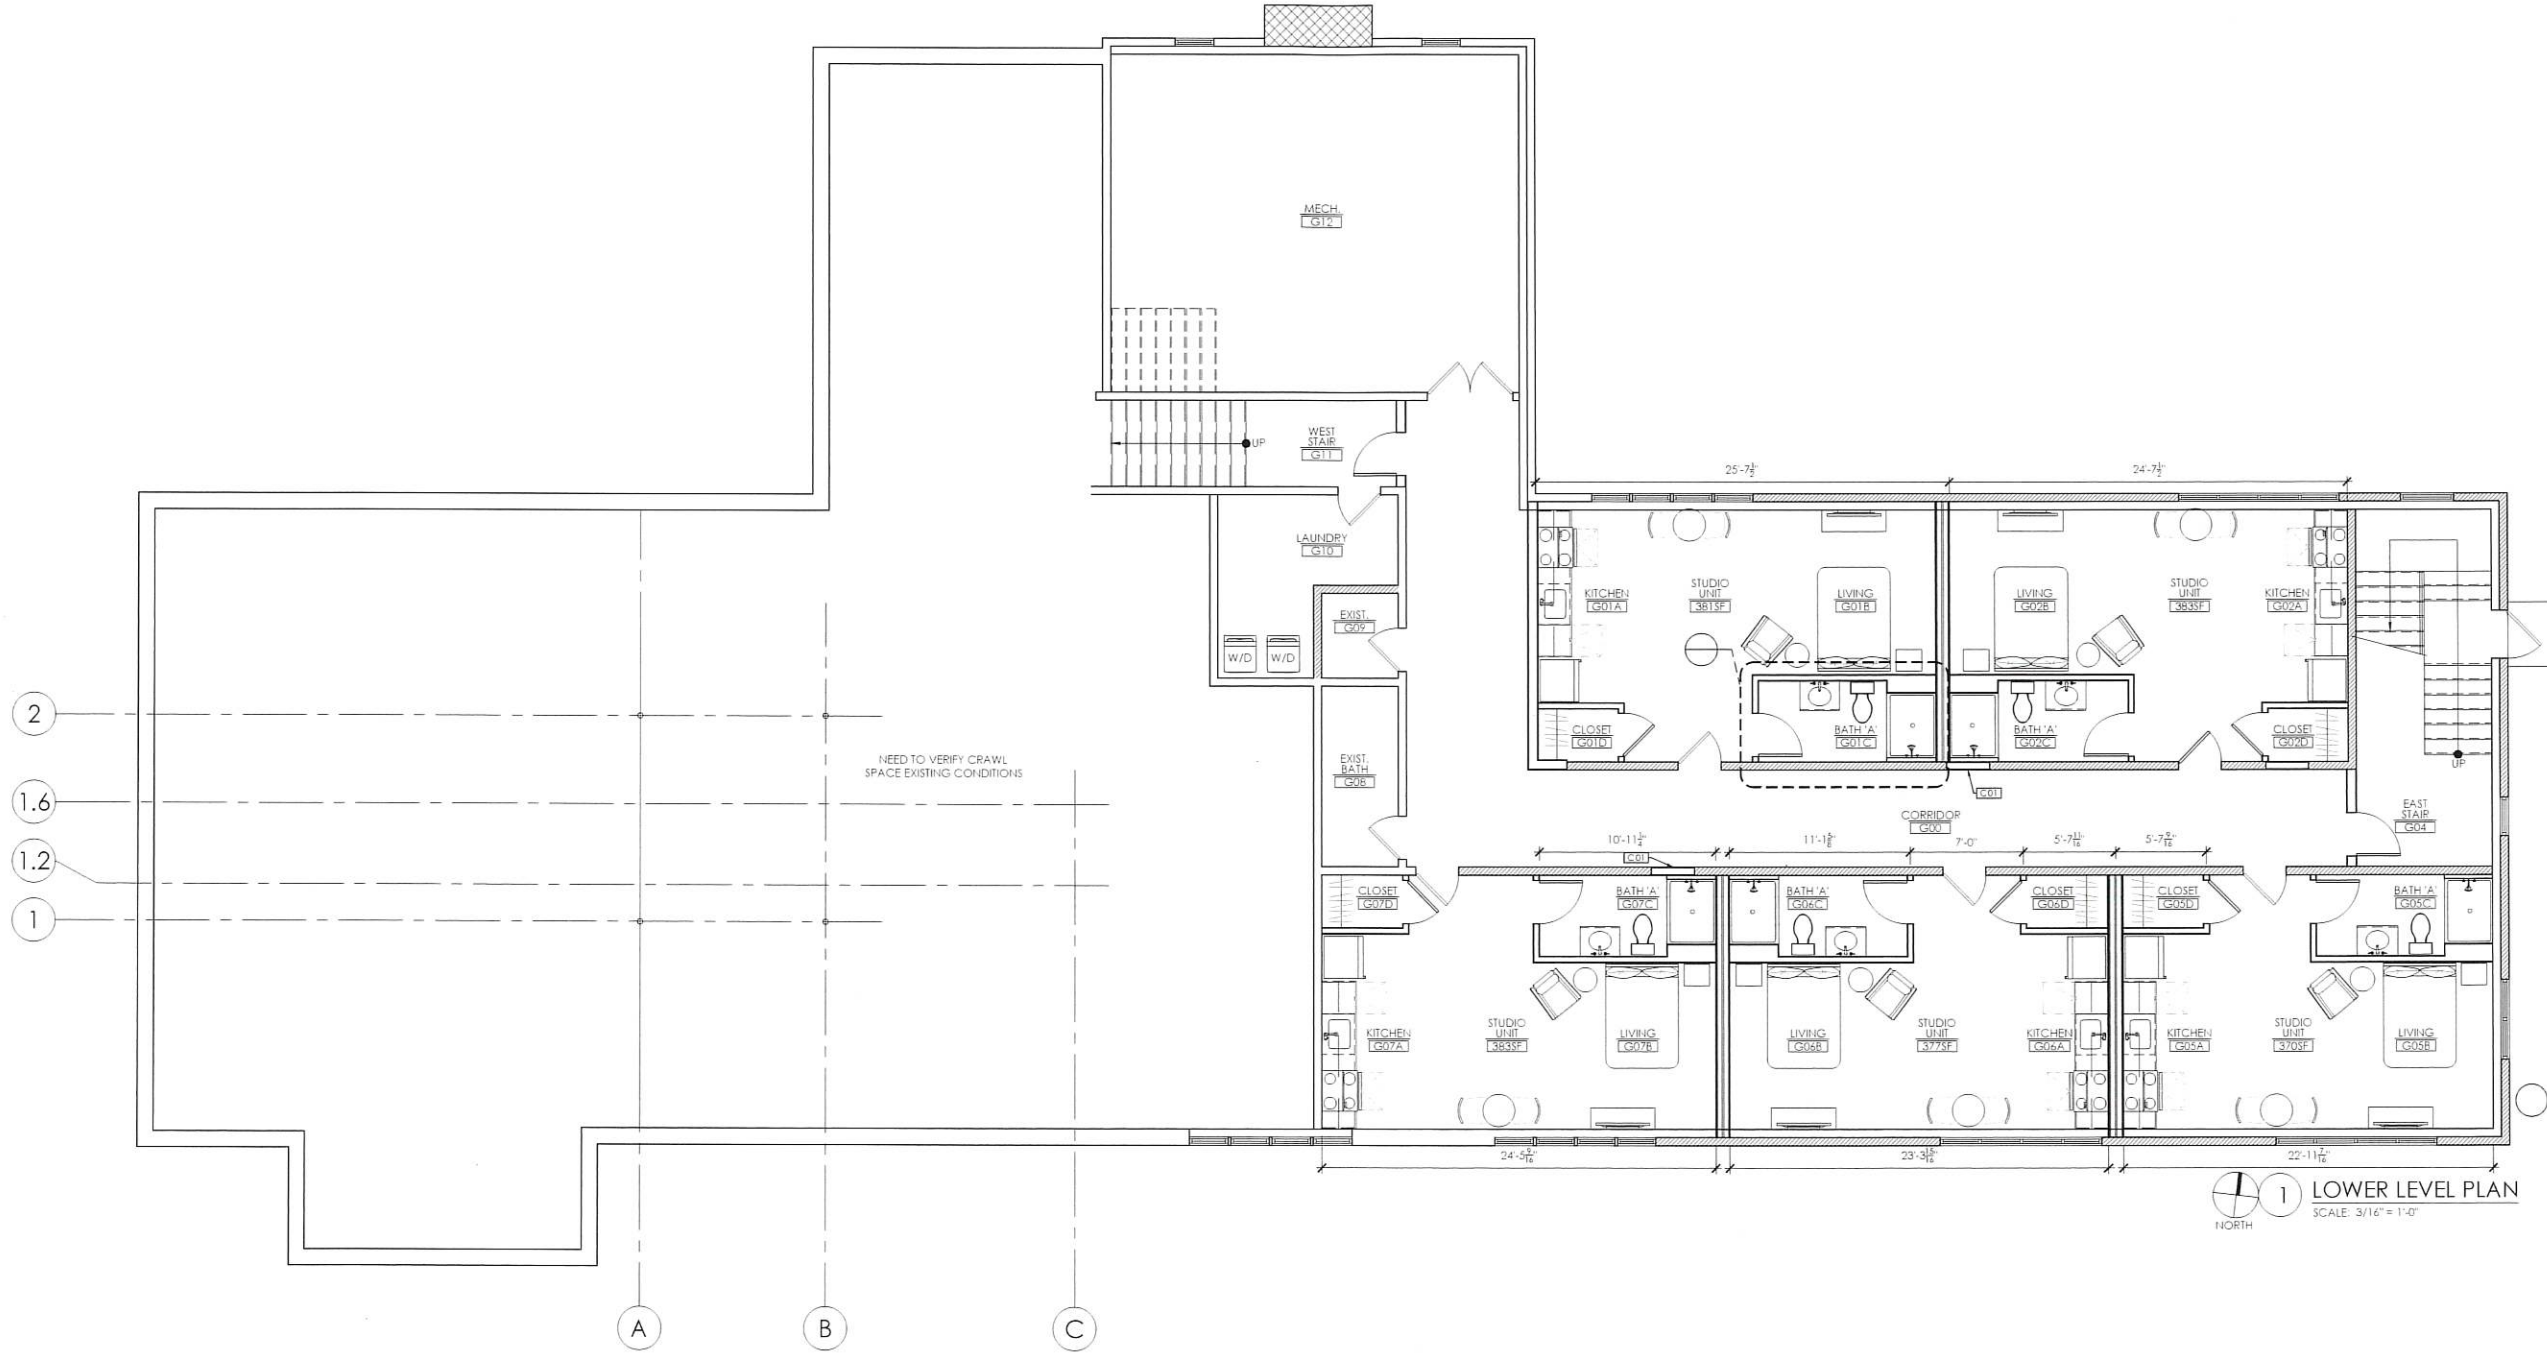

PROJECT:  
**COVENTRYCHURCH  
RENOVATION**  
484 FAIRWAY AVE  
COVENTRY RI 02816

CLIENT:  
SYNERGY CAPITAL LLC  
279 MAIN STREET  
EAST GREENWICH, RI 02816

REVISIONS:


NO.	DATE	DESCRIPTION

SCALE:	DRAWN BY:
AS NOTED	SL/MM

DATE:	JOB NO.:
03.14.24	2023-46

LOWER LEVEL  
PLAN AND NOTES


DATE PLOTTED:  
**A1.0**  
ISSUED FOR REVIEW

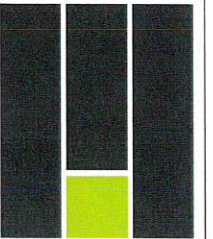


**McGeorge**  
Architecture Interiors

16 Fifth Avenue  
East Greenwich, Rhode Island 02818  
401.398.7606  
mcgeorgeai.com


matthew@mcgeorgeai.com 401.215.0749 c  
rebecca@mcgeorgeai.com 401.215.0869 c

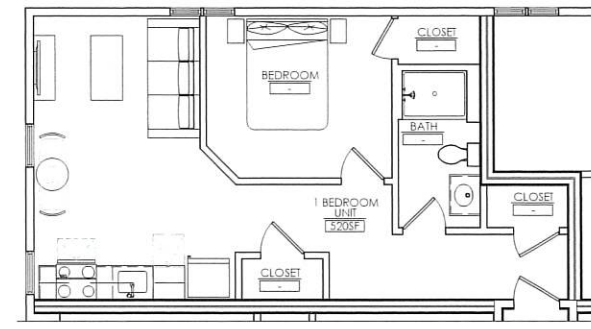

3 1 BED (520SF) OPTION 3  
SCALE: 3/16" = 1'-0"  
NORTH

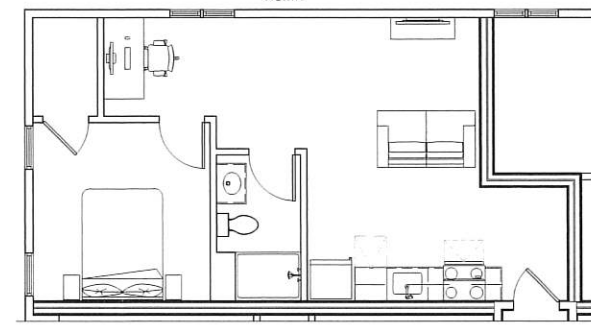

2 1 BED (520SF) OPTION 2  
SCALE: 3/16" = 1'-0"  
NORTH

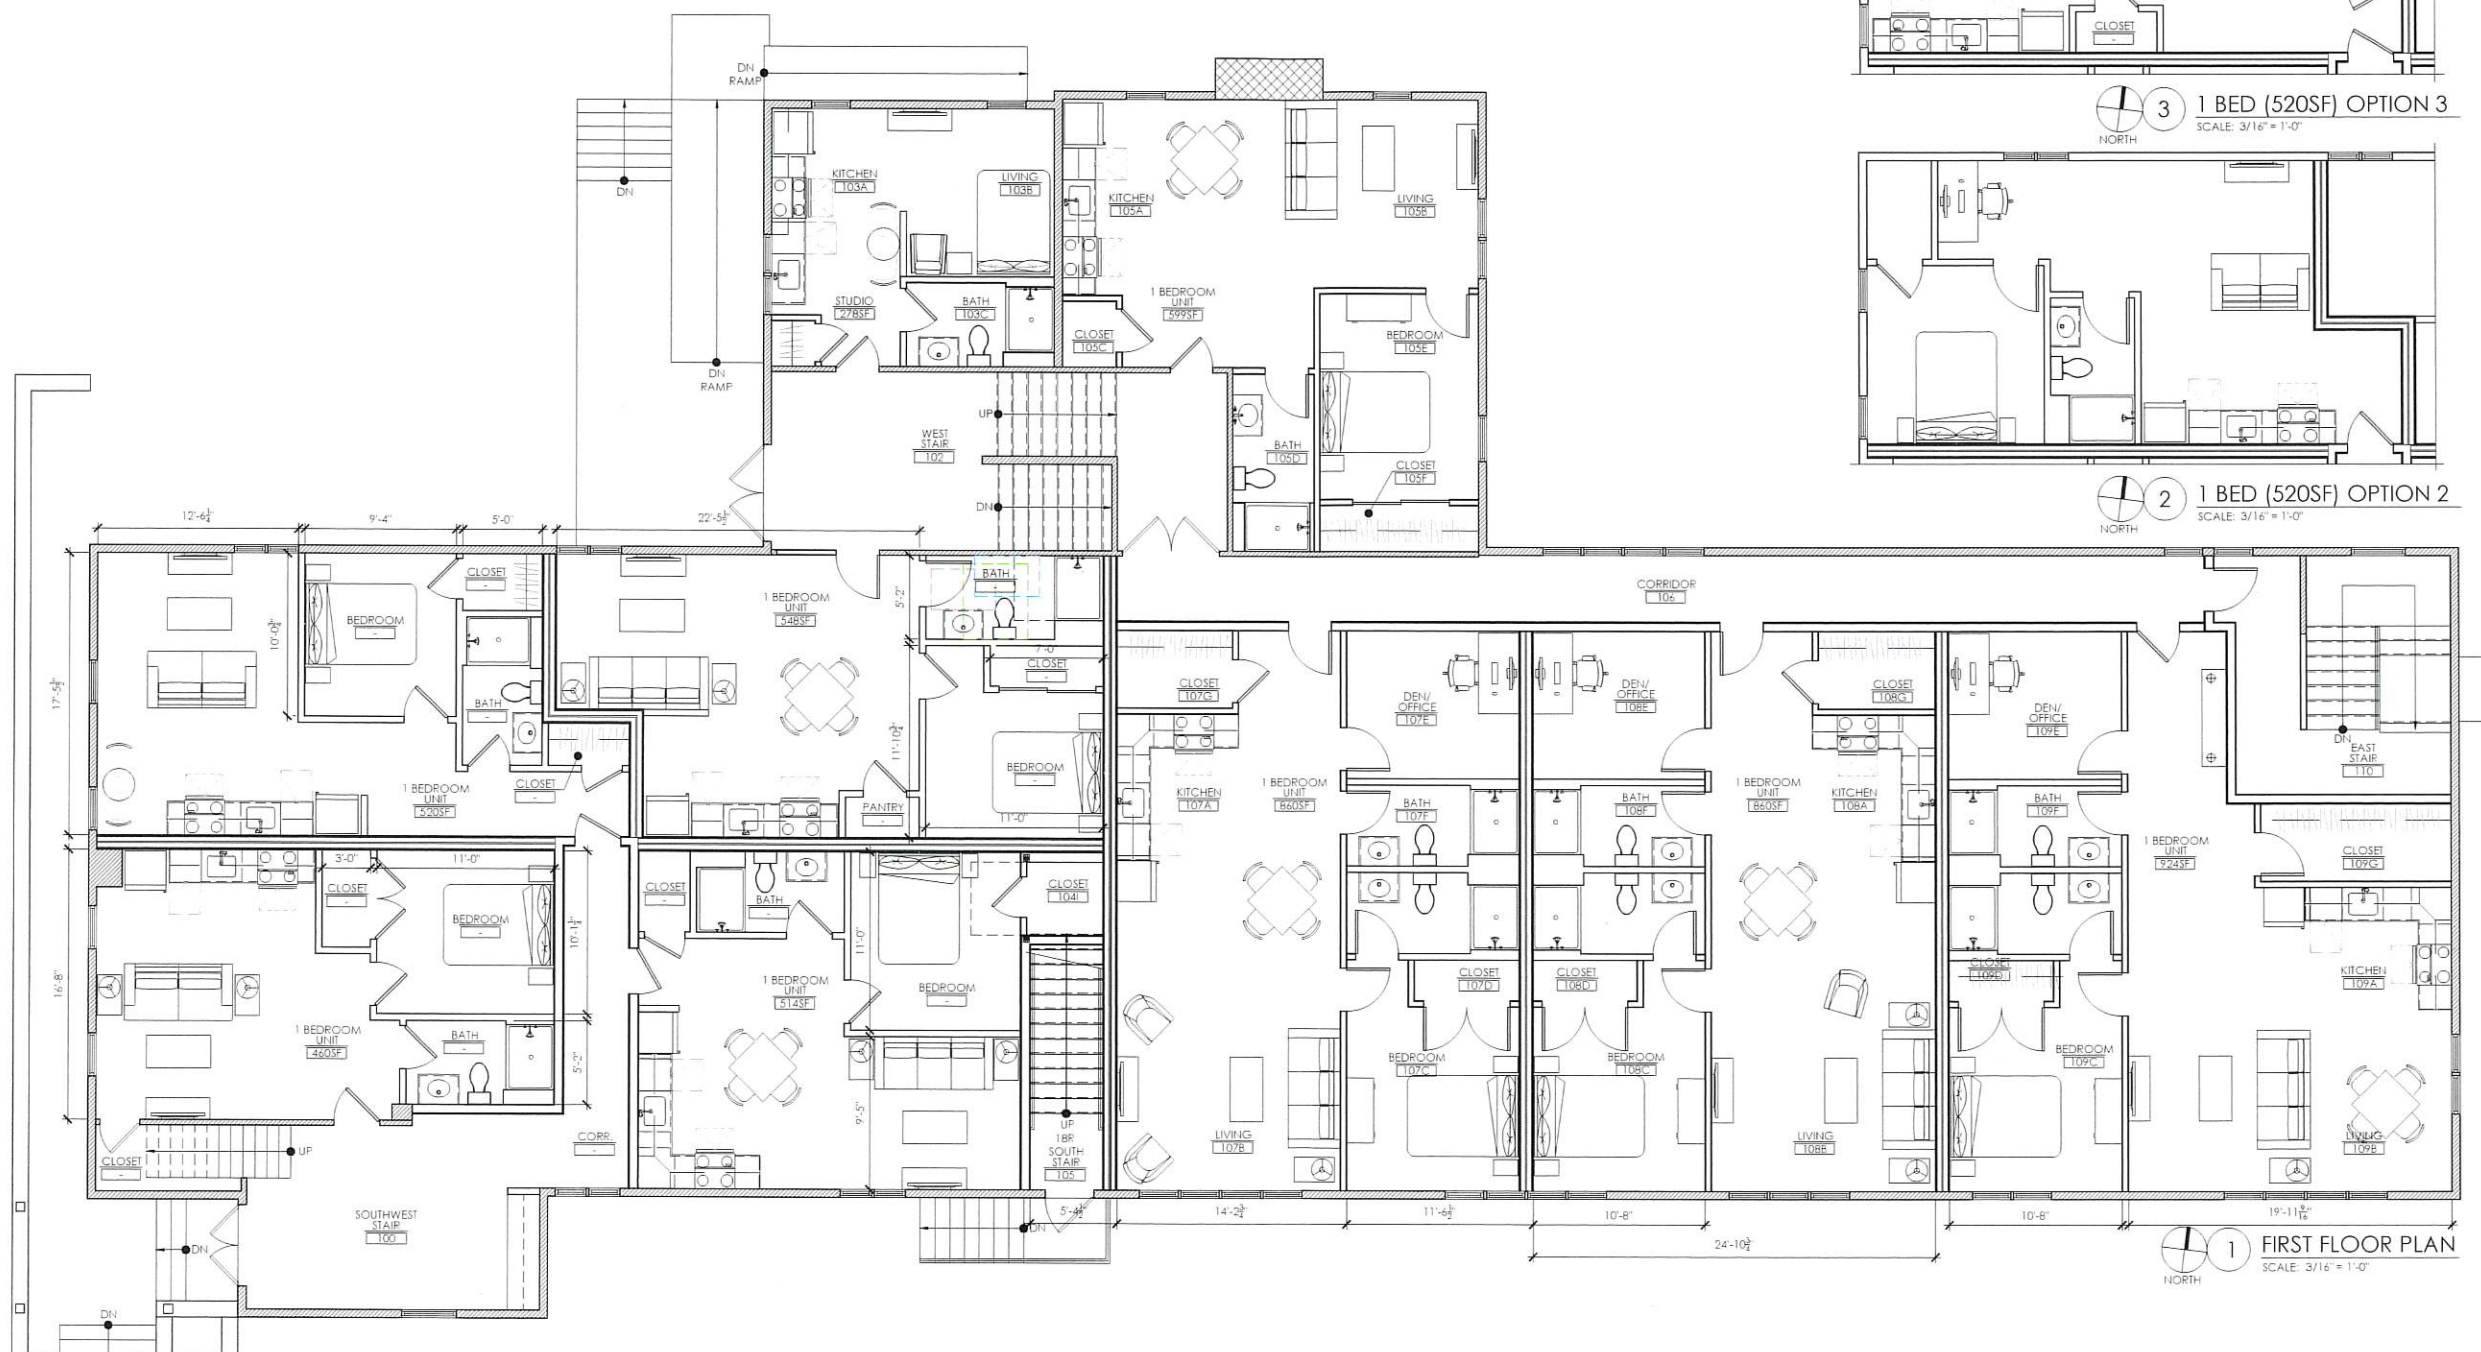

1 FIRST FLOOR PLAN  
SCALE: 3/16" = 1'-0"  
NORTH

PROJECT:  
**COVENTRYCHURCH  
RENOVATION**  
484 FAIRWAY AVE  
COVENTRY RI 02816

CLIENT:  
SYNERGY CAPITAL LLC  
279 MAIN STREET  
EAST GREENWICH, RI 02816


NO.	DATE	DESCRIPTION

SCALE	DATE	DESIGNED BY	SCALE
AS NOTED	03.14.24	SL/MM	3/16" = 1'-0"

FIRST FLOOR PLAN  
AND NOTES

DWG. NO.:  
**A1.1**  
ISSUED FOR REVIEW




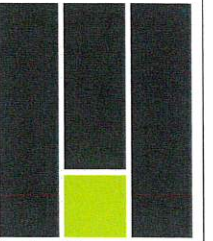

**McGeorge**  
Architecture Interiors

18 Fifth Avenue  
East Greenwich, Rhode Island 02818  
401.396.7606  
mcgeorgeai.com

matthew@mcgeorgeai.com 401.215.0749 c  
rebecca@mcgeorgeai.com 401.215.0869 c

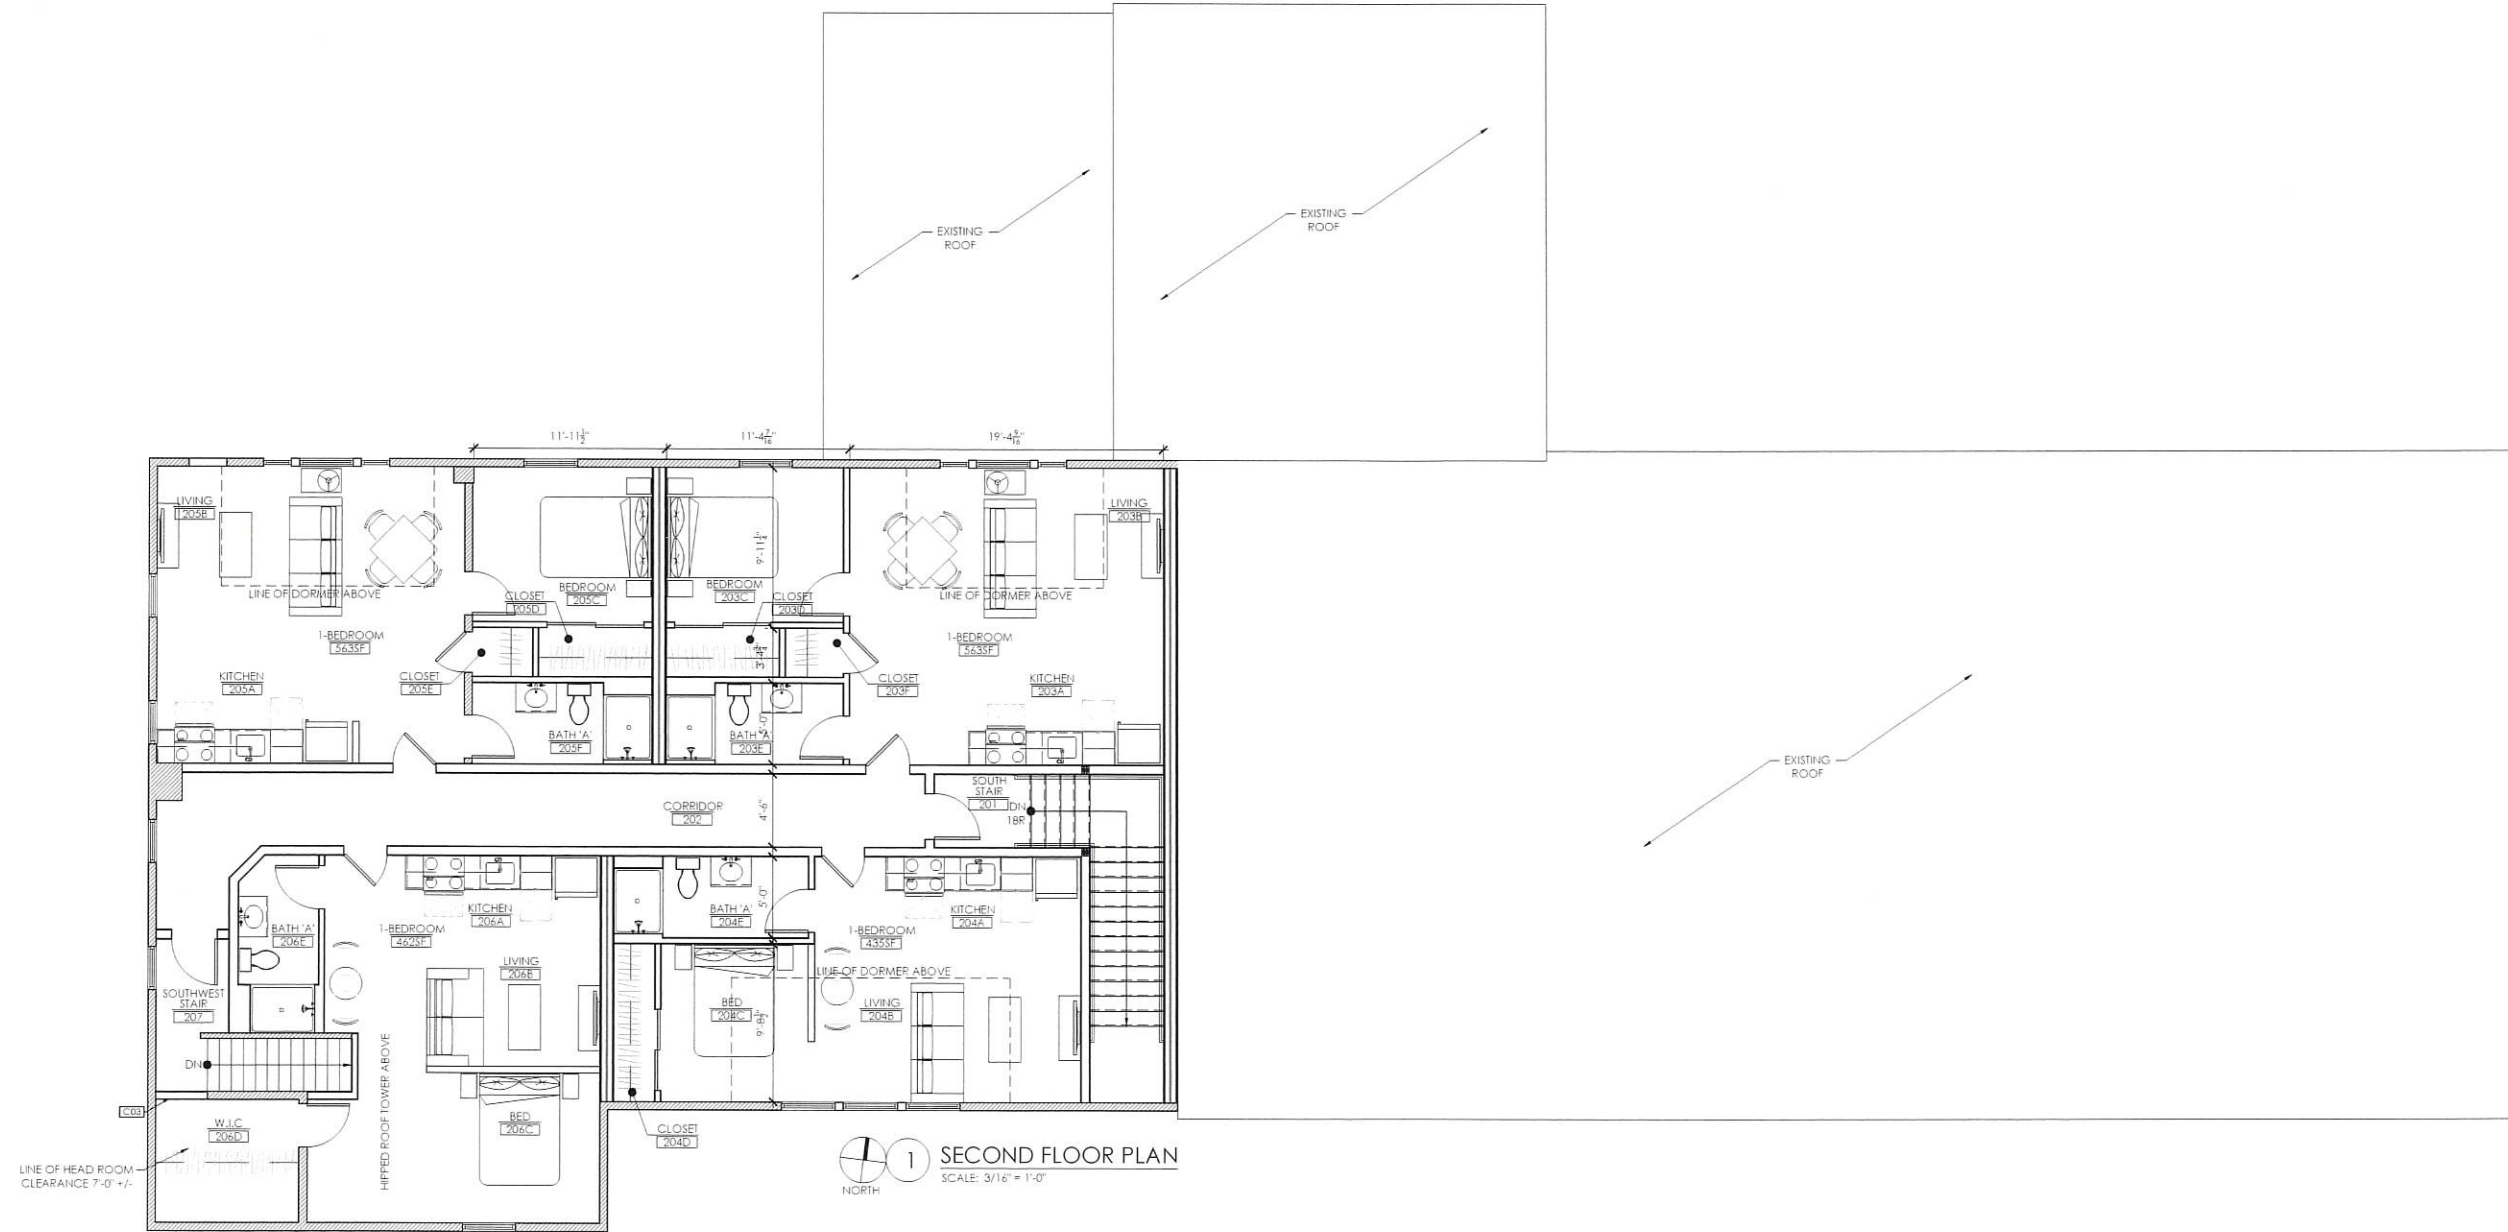

**1 SECOND FLOOR PLAN**  
SCALE: 3/16" = 1'-0"

PROJECT  
**COVENTRYCHURCH  
RENOVATION**  
484 FAIRWAY AVE  
COVENTRY RI 02816

CLIENT  
**SYNERGY CAPITAL LLC**  
279 MAIN STREET  
EAST GREENWICH, RI 02816

NO.	DATE	DESCRIPTION

SCALE:	AS NOTED	DRAWN BY:	SL/MM
DATE:	03.14.24	JOB NO.:	2023-46

**SECOND FLOOR  
PLAN AND NOTES**

DRAWING NO.:  
**A1.2**  
ISSUED FOR REVIEW