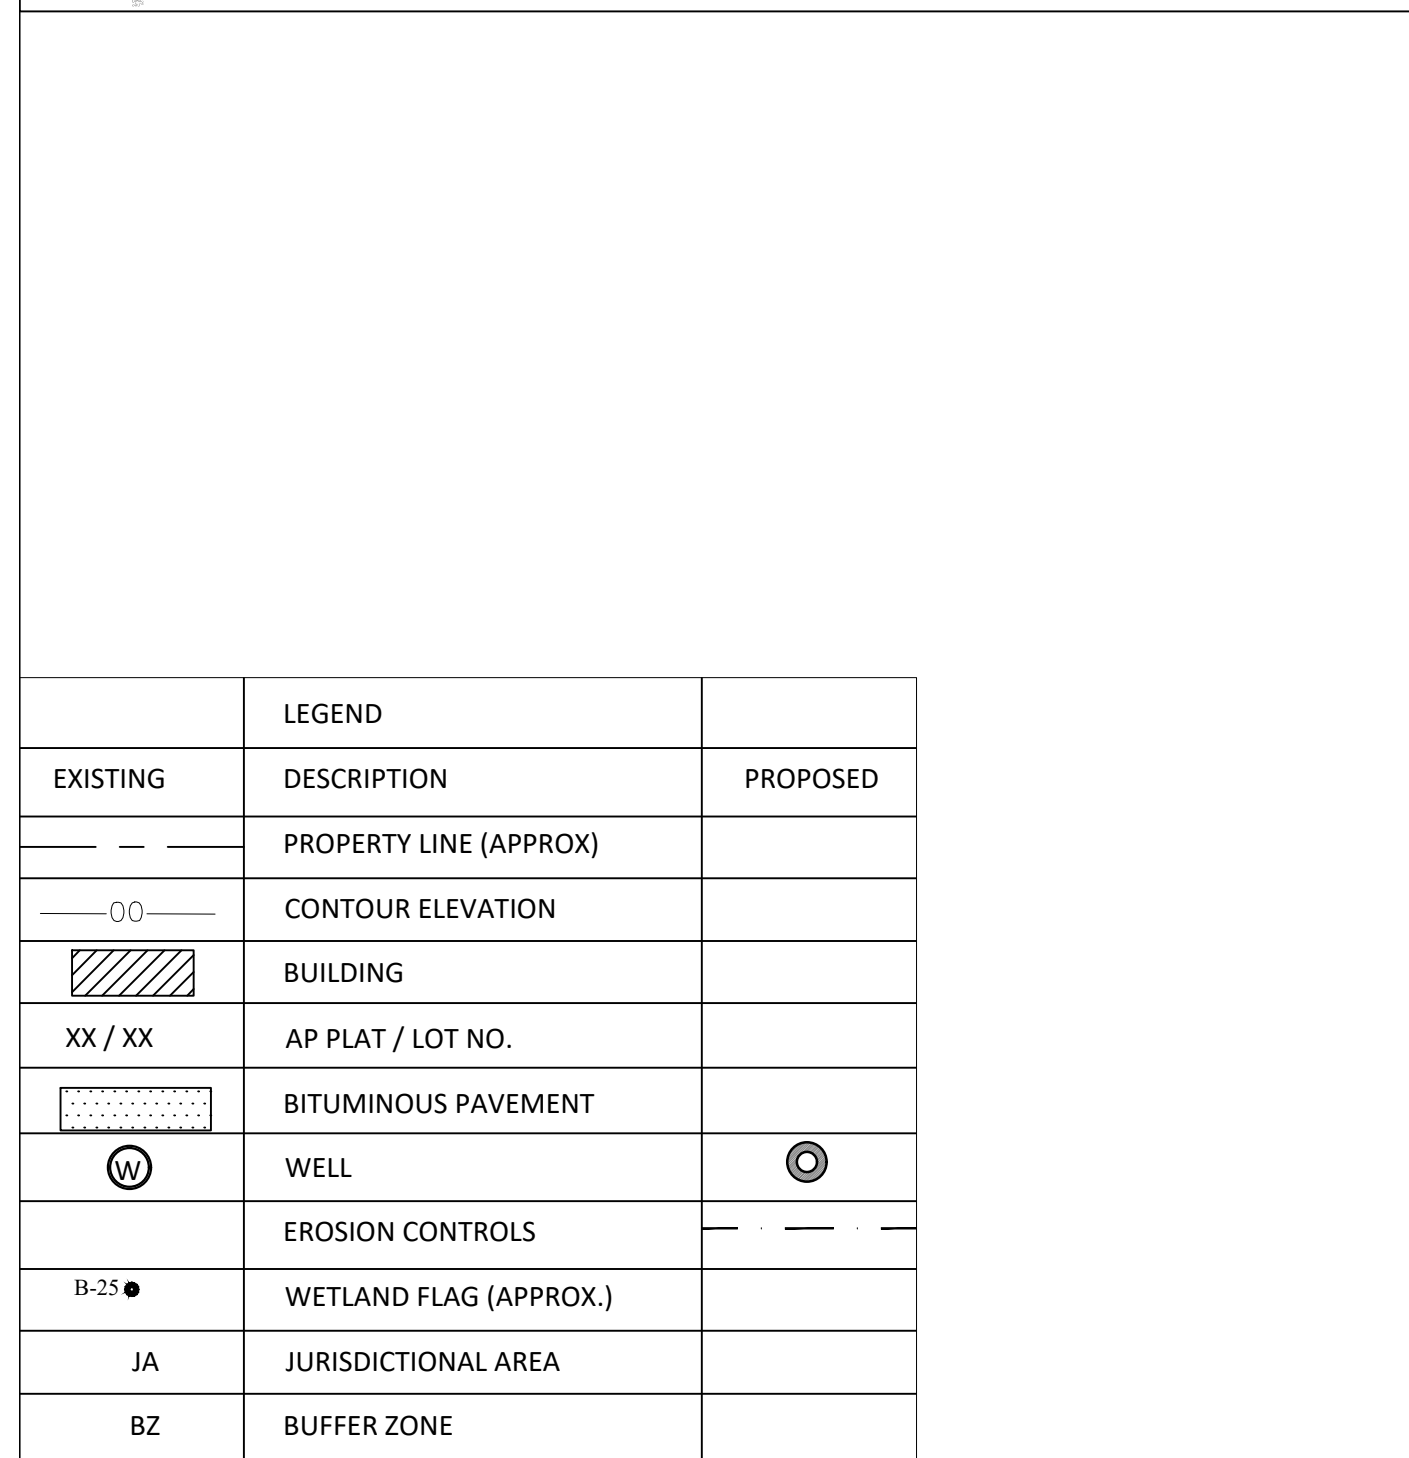


PLAN PREPARATION NOTES:

1. TOWN OF COVENTRY GIS
2. OWTS APPLICATION NO. 7006070
3. OWTS APPLICATION NO. 8906-0402
4. AERIAL PHOTOGRAPHY
5. GENERAL FIELD OBSERVATIONS
6. WETLAND REPORT, PREPARED BY AVIZINIS ENVIRONMENTAL SERVICES, INC. DATED FEBRUARY 19, 2025

Issue	Date		Revision		Draw
NWSI NORTHEAST Water Solutions 567 SOUTH COUNTY TRAIL • EXETER • RHODE ISLAND 02822 • (401) 667-7463 • FAX (401) 667-7465					
WESTERN COVENTRY ELEMENTARY SCHOOL				DRAWN BY WEL	
4588 FLAT RIVER ROAD (ASSESSOR'S PLAT 316 / LOT 119) COVENTRY, RI NEW WELL #2 INSTALLATION PLAN				DESIGNED WEL/NWSI	
				CHECKED RFF	
				APPROVED RFF	
				SCALE AS SHOWN	
				DRAWING NUMBER C-1 SHEET 1 OF 1	
FILE NUMBER		DATE AUGUST 2026	PROJECT NUMBER		

© COPYRIGHT 2026, NORTHEAST WATER SOLUTIONS, INC.