

DEMOLITION NOTES:


- 1. THE EXISTING CONDITIONS INFORMATION SHOWN &/or INDICATED ON THE DRAWINGS WAS OBTAINED FROM LIMITED EXISTING DRAWINGS PREPARED BY OTHERS; FIELD REVIEW; FIELD MEASUREMENT; &/or OTHER AVAILABLE DOCUMENTATION &/or OBSERVATION BY OTHERS. NOT ALL EXISTING CONDITIONS &/or ACTUAL CONSTRUCTION MAY BE INDICATED &/or KNOWN.
- 2. CONTRACTOR TO VERIFY ALL EXISTING, CONDITIONS, CONNECTIONS, LOCATIONS, SIZES, ETC. IN THE FIELD AND NOTIFY THE ARCHITECT OF ANY DISCREPANCIES BEFORE STARTING DEMOLITION WORK.
- 3. ALL TRADE CONTRACTORS SHALL COORDINATE EXTENTS OF ALL DEMOLITION WORK WITH ALL NEW WORK AND NOTIFY THE ARCHITECT OF ANY DISCREPANCIES BEFORE STARTING DEMOLITION WORK.
- 4. FULL EXTENT OF BUILDING MATERIALS IS UNKNOWN. EXISTING BUILDING CONSTRUCTION MAY CONTAIN MATERIALS THAT REQUIRE ABATEMENT. IF POTENTIAL MATERIALS ARE DISCOVERED, CONTRACTOR TO NOTIFY OWNER & ARCHITECT BEFORE PROCEEDING WITH WORK.
- 5. ALL TRADE CONTRACTORS SHALL PROVIDE A LIFE & SAFETY PLAN, AND ALL OSHA and/or BUILDING CODE REQUIRED SAFETY PROTECTION TO PROTECT WORKERS FROM FALLS, CRUSHING, ELECTROCUTION, IMPACT FROM ABOVE, ETC.
- 6. ALL TRADE CONTRACTORS SHALL MAINTAIN SITE IN A SAFE AND SECURE MANNER AND TO ELIMINATE THE APPEARANCE OF AN ATTRACTIVE NUISANCE. MAINTAIN PHYSICAL BARRIER TO PREVENT BUILDING/ SITE ACCESS BY CHILDREN AT A MINIMUM.
- 7. ALL TRADE CONTRACTORS SHALL PROTECT ALL EXISTING WORK TO REMAIN DURING DEMOLITION. THE CONTRACTOR (AS DEFINED IN SUPPLEMENTAL SECTION 800) SHALL WORK WITH TRADES CONTRACOTRS TO ASSURE THERE IS NO REDUNDANCY IN THIS WORK REQUIREMENT.
- 8. EXISTING BUILDING CONSTRUCTION DEFICIENCIES NOT INDICATED ON THE DRAWINGS, BUT UNCOVERED &/or DISCOVERED BY TRADES CONTRACTOR'S CONSTRUCTION ACTIVITIES SHALL BE REPORTED TO THE ARCHITECT FOR REVIEW PRIOR TO INSTALLATION OF NEW WORK. ADDITIONAL DETAILS WILL BE FURNISHED AS NECESSARY. TYPICAL.
- 9. STANDARD OF PRACTICE PERFORMING DEMOLITION WORK: TRADE CONTRACTORS ENGAGED IN SELECTIVE DEMOLITION WORK SHALL TAKE CARE THAT ANY SURROUNDING SURFACES AND FINISHES ARE NOT IMPACTED BY THE DEMOLITION ACITVITIES BEING UNDERTAKEN. ANY DAMAGE TO AREAS OR FINISHES DUE TO RECKLESS DEMOLITION ACTIVITIES SHALL BE RESTORED TO EXISTING CONDITIONS AT THE EXPENSE OF THE TRADE CONTRACTOR WHOSE ACTIONS RESULTED IN THE DAMAGE. (TYP. ALL).

CITE DI ANI DEMOLITIONI MODIZ NOTES

<u>SITE</u>	PLAN DEMOLITION WORK NOTES			
D14.1	R&D EXISTING ASPHALT IN ITS ENTIRETY DOWN TO THE EXISTING SUBGRADE. EVALUATE CONDITION OF EXISTING SUBGRADE AND REPAIR/COMPACT/ADD NEW SUBGRADE AS REQUIRED FOR REGRADING. COORDINATE WITH EXISTING UTILITIES AS REQUIRED			
D14.2	EXCAVATE, R&D EXISTING CONCRETE CURBING IN ITS ENTIRETY. MINIMIZE EXISTING DAMAGE TO ADJACENT LANDSCAPING.			
D14.3	R&D EXIST. CONCRETE WALKWAY IN ITS ENTIRETY. EVALUATE CONDITION OF EXISTING SUBGRADE AND REPAIR/COMPACT/ADD N SUBGRADE AS REQUIRED FOR REGRADING.			
D14.4	R&D EXIST. IN GROUND BASKETBALL HOOP			
D14.5	R&S EXIST. GENERATOR DURING SITE WORK FOR PARKING LOT.			
D14.6	R&D EXIST. FENCE AND FENCE POSTS			
D14.7	R&D EXIST. GRAVEL AND GRASS. COMPACT AND PREP SOIL AS REQUIRED FOR ASPHALT PAVING/CONCRETE PAVING. COORDINAT NEW SURFACES WITH SURFACE SCHEDULE AND NEW SITE PLAN. MINIMIZE DAMAGE TO ADJACENT GRASS.			
D14.8	R&D EXIST. PROTECTION BOLLARDS AROUND LIGHT POLE BASES.			
D14.9	R&D EXIST. CONCRETE PAD AND BOLLARDS			
D14.10	R&D EXIST. CHAIN LINK FENCE GATE			
D14.11	R&S EXIST. STORM DRAIN FRAME AND COVER. ENSURE PROPER DRAINAGE OCCURS TO MINIMIZE STORMWATER RUNOFF BEYOND SITE BOUNDARIES.			
D14.12	R&S EXIST. MANHOLE COVER. PROTECT MANHOLE AS REQUIRED DURING SITEWORK.			
D14.13	R&S EXIST. SANITARY CLEANOUT CAP. PROTECT SANITARY CLEANOUT AS REQUIRED DURING SITEWORK.			
D14.14	R&D EXIST. GRASS FOR GARDEN BEDS.			
D14.15	R&S EXIST. FIRE HYDRANT. CAP AND RELOCATE WATER LINE AS REQUIRED DURING SITEWORK.			
D14.16	R&D EXIST. BOLLARDS AROUND FIRE EXTINGUISHER.			
D14.17	R&D EXIST. TOP LAYER OF ASPHALT VIA ASPHALT MILLING.			
D14.18	R&D EXIST. SOIL FOR PIPES AND DRAINS FOR DRYWELLS. RE: A050 ARCH. SITE PLAN AND 1/A050.2 FOR DRYWELL INSTALLATION.			
DEMOLITION LEGEND				

DEMOLITION LEGEND

		EXISTING WALL/ITEM TO REMAIN
		EXISTING WALL/ITEM TO BE REMOVED
R&D = R	EMOVE AND DIS	SPOSE OF
R&S = R	EMOVE AND SA	LVAGE OF
#		WITHOUT AN ARROW ENTIRE SPACE/AREA.
#	WORK NOTES	WITH AN ARROW(S) CIFIC AREAS &/or ITEMS.
	EXISTING BLD ANNEX	G: COVENTRY TOWN HALL
	R&D ASPHALT	. RE:[D14.1]
	R&D CONCRE	TE. RE: D14.2 , D14.9
	R&D GRAVEL/I	DIRT. RE: D14.7 , D14.14 , D14.18
+ + + + + + + + + + + +	ASPHALT MILL	ING. RE: D14.17
□ □ SD	R&S DRAIN. RE	E: D14.11
$()_{M}$	R&S MANHOLE	E. RE: D14.12
О _{М-Е}	EXISTING MAN	IHOLE TO REMAIN
() sc	R&S SANITARY	CLEANOUT. RE: D14.13
О LP-Е	EXISTING LIGH	IT POLE BASE
+#.##	EXISTING SPO	T GRADE TO REMAIN
-¦-#.##	SPOT GRADE	TO BE CHANGED
$\bigcirc_{\!$	EXISTING POW	VER POLE
	EXIST. LANDS	CAPE ELEMENT

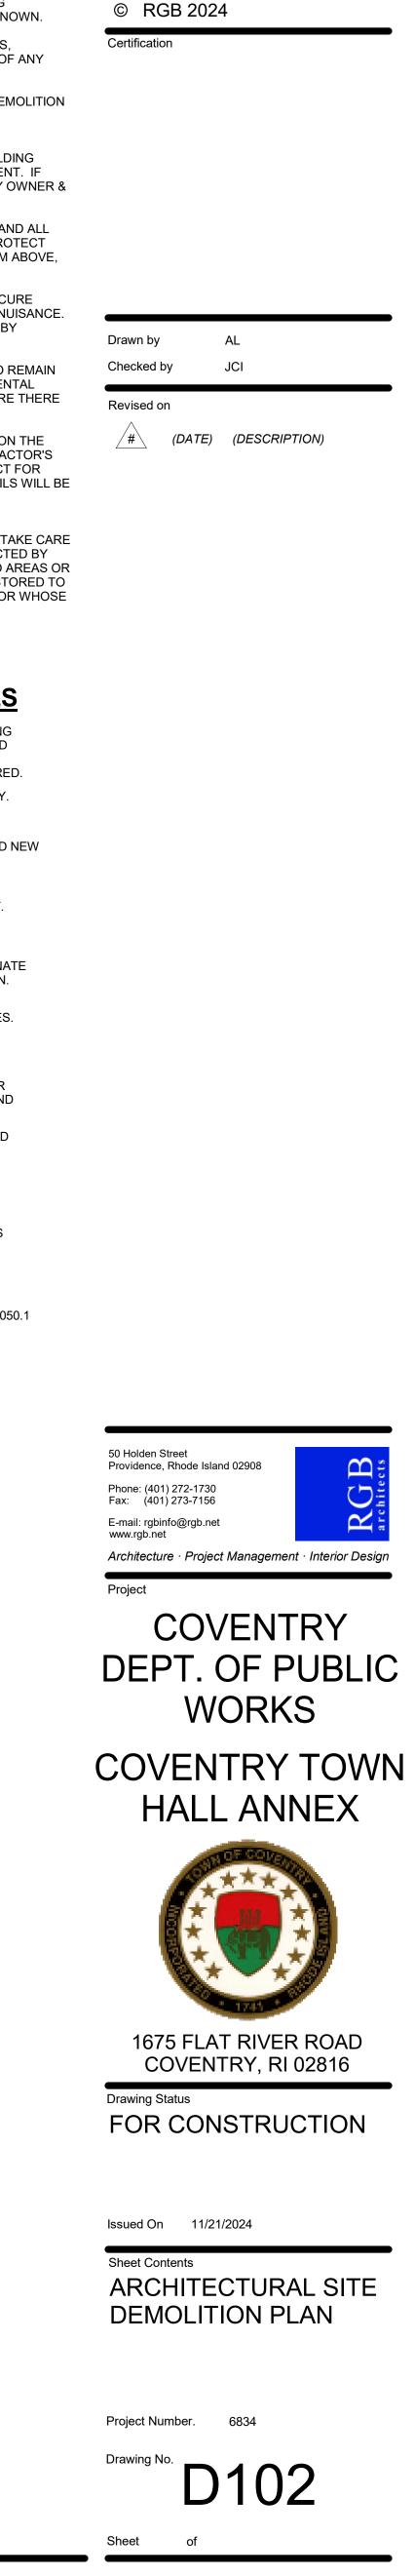

This drawing is copyrighted and is subject to copyright protection as an "architectural work" under 17 U. S. C. Sec. 101 et seq. The protection includes but is not limited to the overall form as well as the arrangement and composition of spaces, materials, color and elements in the design. Under such protection, unauthorized use of this drawing may result in the cessation

of construction or buildings being seized and/or monetary compensation being awarded to The Robinson Green Beretta Corporation (RGB). Any reproduction, possession, or use of this drawing or any part thereof

prosecuted to the full extent of the law.

without the express written permission of RGB, is prohibited. Violators will be