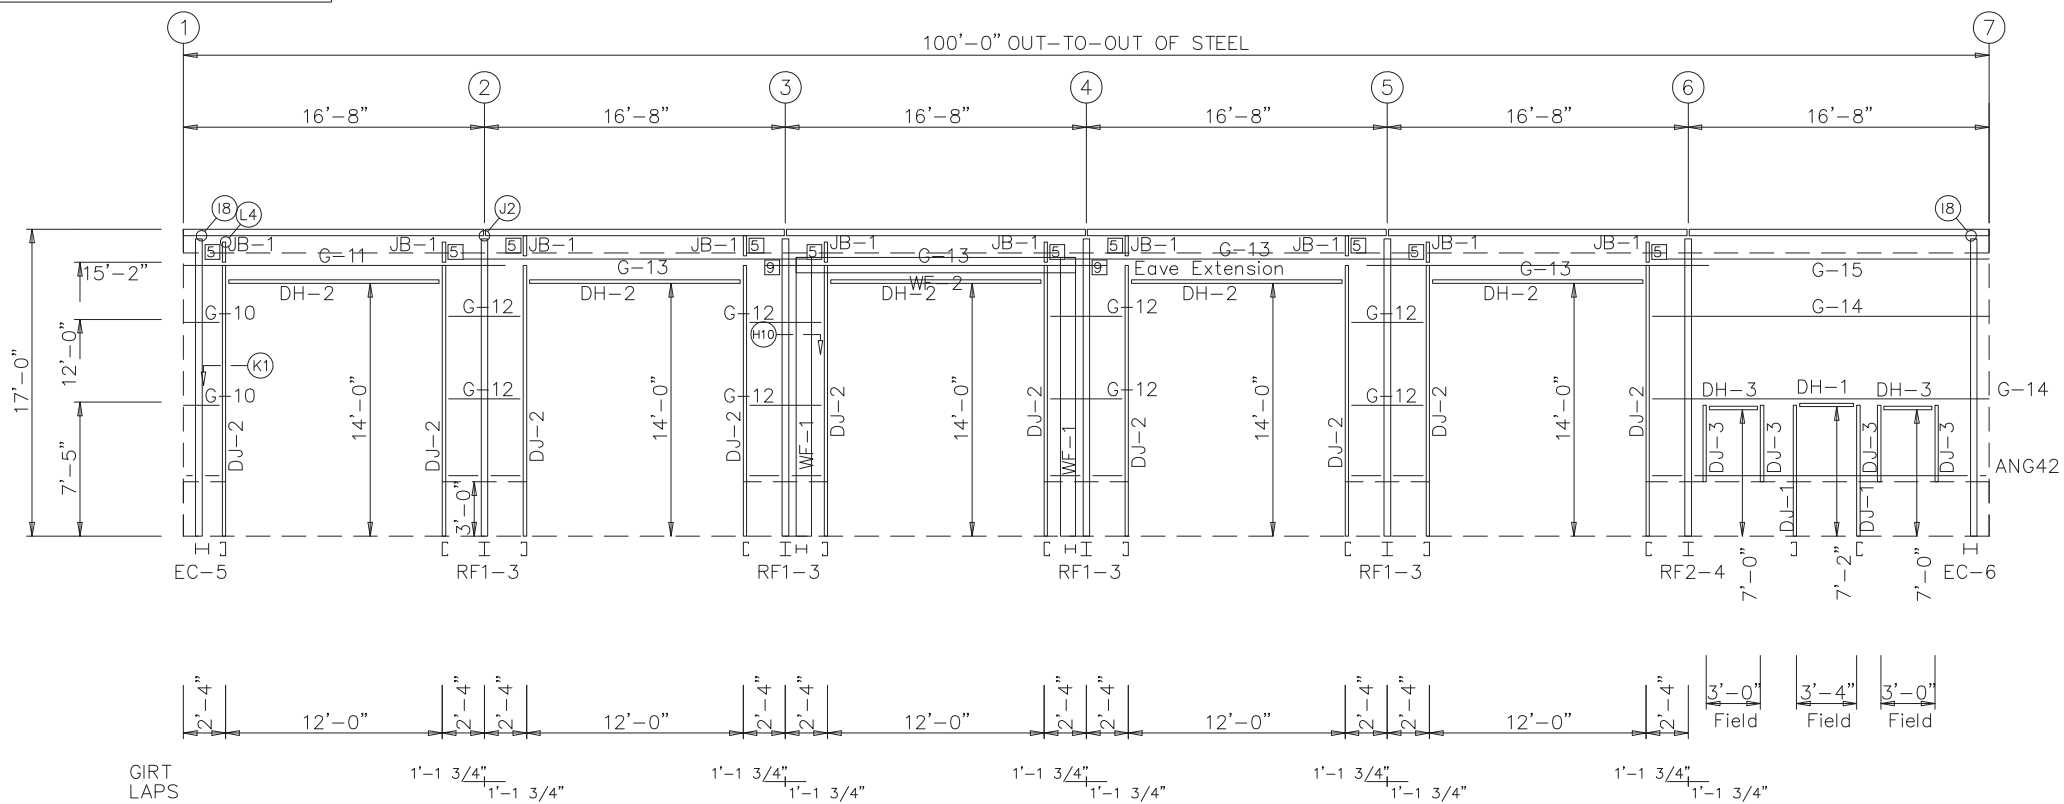


[illegible]

PANELS: 26 Ga. R – Slate Blue

TRIM COLORS			
EAVE TRIM	= Arctic White	CORNER TRIM	= Arctic White
BASE TRIM	= Slate Blue	GUTTER	= Arctic White
DOOR TRIM	= Arctic White	DOWNSPOUTS	= Arctic White
RAKE TRIM	= Arctic White		
* LINER TRIM	= Liner panel color		
* SOFFIT TRIM	= Soffit panel color		
* ONLY APPLICABLE IF LINER TRIM OR SOFFIT PANEL IS INDICATED ON BUILDING ORDER.			

ENG: MQZ	DWN: BJC	APPD: CJA
----------	----------	-----------

F.O. 28449

[illegible]

ANDREW BARBER

DRAWING STATUS

FOR APPROVAL:
THESE DRAWINGS, BEING FOR APPROVAL, ARE BY DEFINITION NOT FINAL, AND ARE FOR CONCEPTUAL REPRESENTATION ONLY. THEIR PURPOSE IS TO CONFIRM PROPER INTERPRETATION OF THE PROJECT DOCUMENTS. ONLY DRAWINGS ISSUED "FOR CONSTRUCTION" CAN BE CONSIDERED AS COMPLETE.

FOR PERMIT:
THESE DRAWINGS, BEING FOR PERMIT, ARE BY DEFINITION
NOT FINAL. ONLY DRAWINGS ISSUED "FOR CONSTRUCTION"
CAN BE CONSIDERED AS COMPLETE.

☐ FOR CONSTRUCTION:
FINAL DRAWINGS

MINGQIAO ZHU




REGISTERED
PROFESSIONAL ENGINEER
(Civil)


04/19/2024

GENERAL NOTES:

1. Use TEK5WW screws in place of SD150 panel screws at all 10 gage members.
2. All connections to door or window jambs where the clip is not designated in the clip table / drawing are made with JC# clips (#= Girt Depth).

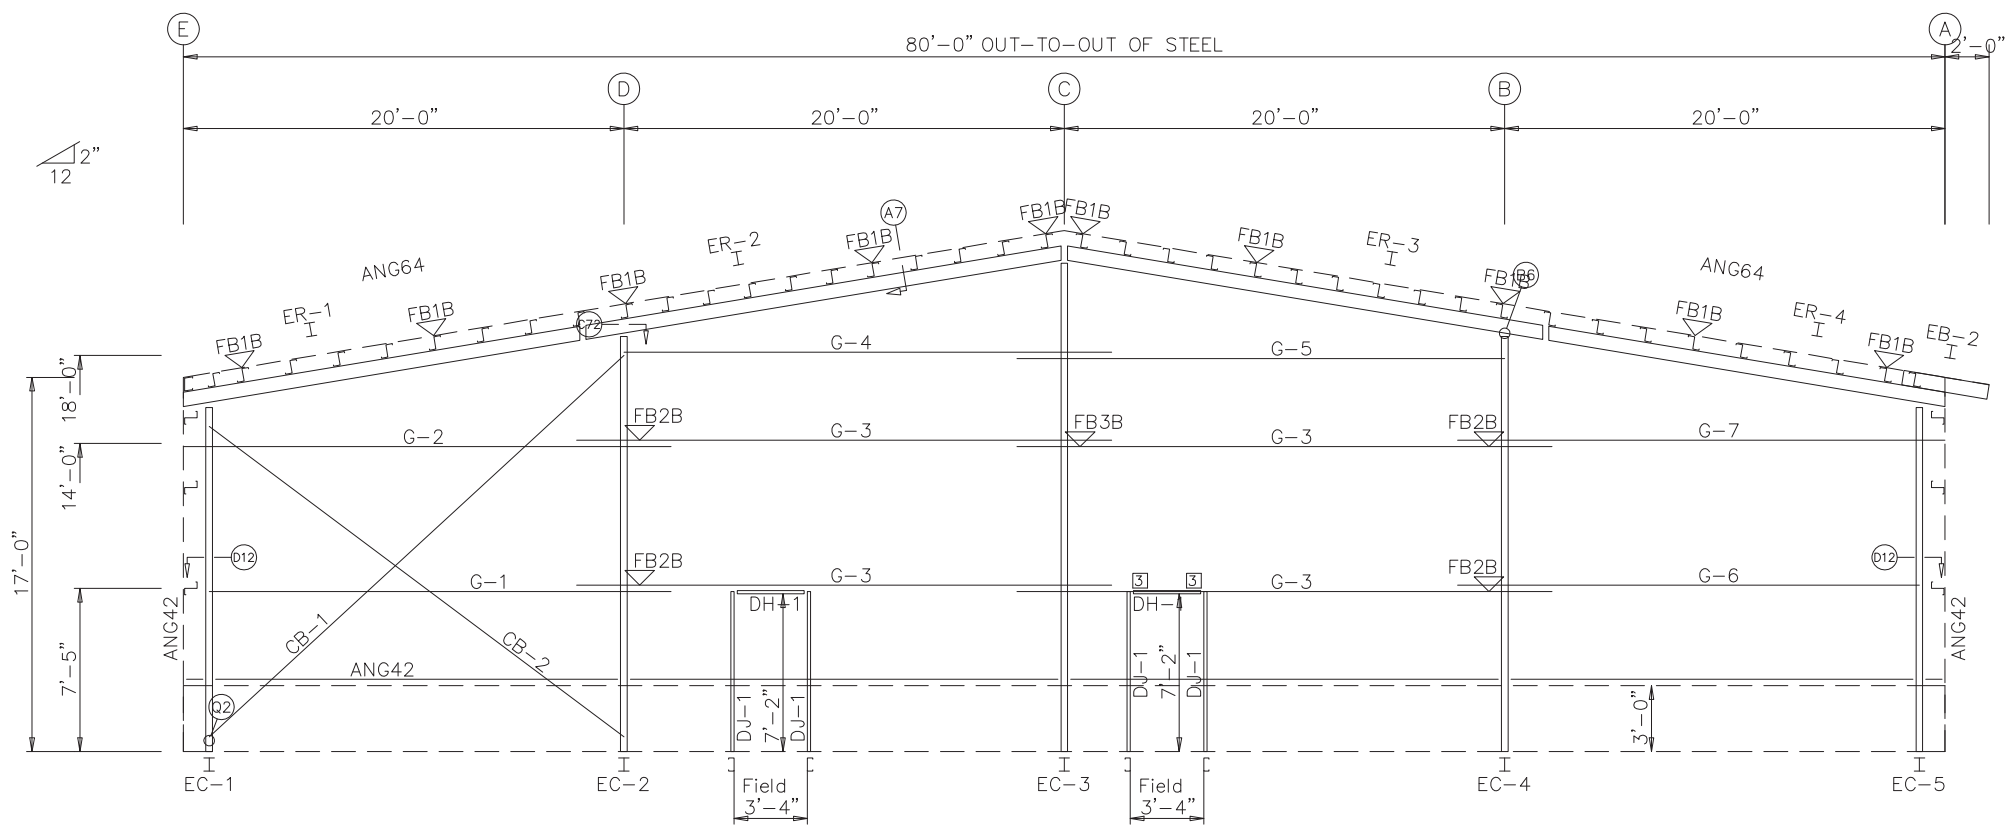

ENDWALL FRAMING: FRAME LINE 1

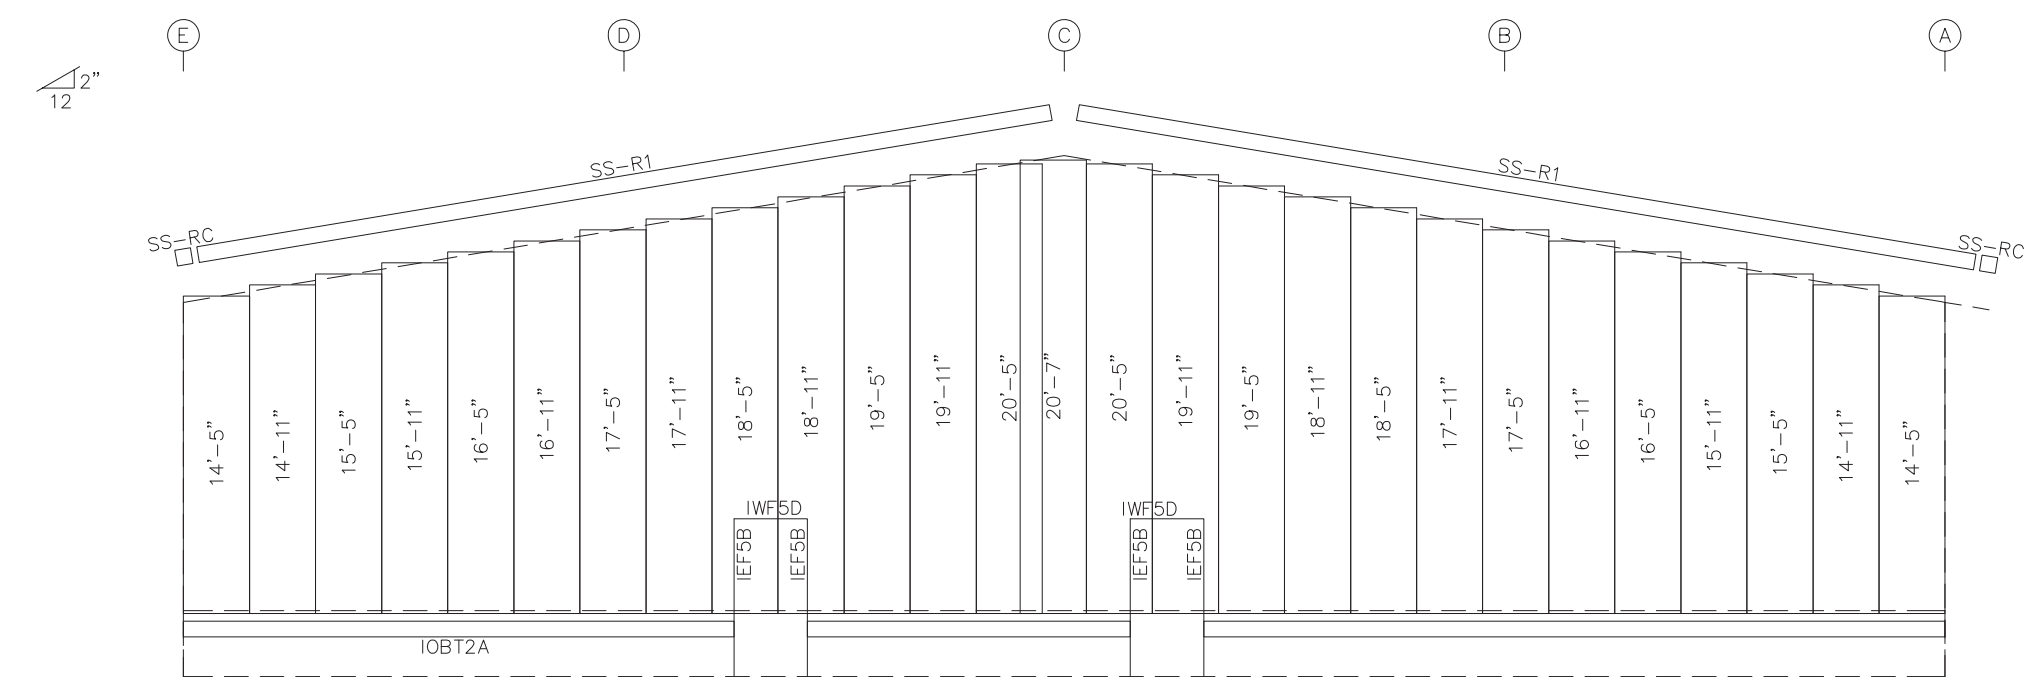

ENDWALL SHEETING & TRIM: FRAME LINE 1
PANELS: 26 Ga. R - Slate Blue

GENERAL NOTES:

1. Use TEK5WW screws in place of SD150 panel screws at all 10 gage members.
2. See detail C7A for field coping of coldform endwall column flange braces.
3. All connections to door or window jambs where the clip is not designated in the clip table / drawing are made with JC# clips (#= Girt Depth).

BOLT TABLE				
FRAME LINE 1				
LOCATION	QUAN	TYPE	DIA	LENGTH
ER-1/ER-2	8	A325	1/2"	1 1/2"
ER-2/ER-3	8	A325	1/2"	1 1/2"
ER-3/ER-4	8	A325	1/2"	1 1/2"
Cor_Column/Raf	2	A325	3/4"	1 3/4"
EC-2/ER-2	2	A325	3/4"	1 3/4"
EC-3/ER-3	2	A325	1/2"	1 3/4"
EC-4/ER-3	2	A325	3/4"	1 3/4"

MEMBER TABLE			
FRAME LINE 1			
QUAN	MARK	PART	LENGTH
1	EB-2	W8X10	3'-1 11/16"
1	EC-1	W10X12	15'-9 1/2"
1	EC-2	W10X12	18'-11 1/8"
1	EC-3	W10X22	22'-0 3/4"
1	EC-4	W10X12	18'-11 1/8"
1	EC-5	W10X12	15'-9 1/2"
1	ER-1	W8X10	18'-4 5/8"
1	ER-2	W8X10	22'-2"
1	ER-3	W8X10	22'-2"
1	ER-4	W8X10	18'-4 5/8"
4	DJ-1	08X35C16	7'-4 3/4"
2	DH-1	08X30C16	3'-4"
1	G-1	08X25Z16	21'-5 1/2"
1	G-2	08X25Z16	22'-1 1/2"
4	G-3	08X25Z16	24'-3 1/2"
1	G-4	08X25Z16	22'-3 1/2"
1	G-5	08X25Z16	22'-3 1/2"
1	G-6	08X25Z16	21'-5 1/2"
1	G-7	08X25Z16	22'-1 1/2"
1	CB-1	CABLE250	23'-11 7/16"
1	CB-2	CABLE250	21'-11 3/16"

CONNECTION PLATES		
FRAME LINE 1		
ID	QUAN	MARK/PART
3	4	c1

FLANGE BRACE TABLE		
FRAME LINE 1		
ID	MARK	LENGTH
1	FB1B	1'-2 3/8"
2	FB2B	1'-3 5/8"
3	FB3B	1'-3 3/4"

DRAWING IS NOT TO SCALE

TRIM COLORS			
EAVE TRIM	= Arctic White	CORNER TRIM	= Arctic White
BASE TRIM	= Slate Blue	GUTTER	= Arctic White
DOOR TRIM	= Arctic White	DOWNSPOUTS	= Arctic White
RAKE TRIM	= Arctic White		
* LINER TRIM	= Liner panel color		
* SOFFIT TRIM	= Soffit panel color		
* ONLY APPLICABLE IF LINER TRIM OR SOFFIT PANEL IS INDICATED ON BUILDING ORDER.			



ANDREW BARBER

80'-0" x 100'-0" x 17'-0"

DATE: 4/10/24

REVISION: 0

ENG: MQZ DWN: BJC APPD: CJA

F.O. 28449

ANDREW BARBER

DRAWING STATUS

FOR APPROVAL: THESE DRAWINGS, BEING FOR APPROVAL, ARE BY DEFINITION NOT FINAL, AND ARE FOR CONCEPTUAL REPRESENTATION ONLY. THEIR PURPOSE IS TO CONFIRM PROPER INTERPRETATION OF THE PROJECT DOCUMENTS. ONLY DRAWINGS ISSUED "FOR CONSTRUCTION" CAN BE CONSIDERED AS COMPLETE.

FOR PERMIT: THESE DRAWINGS, BEING FOR PERMIT, ARE BY DEFINITION NOT FINAL. ONLY DRAWINGS ISSUED "FOR CONSTRUCTION" CAN BE CONSIDERED AS COMPLETE.


FOR CONSTRUCTION: FINAL DRAWINGS.

MINGQIAO ZHU



REGISTERED PROFESSIONAL ENGINEER (Civil)

04/19/2024

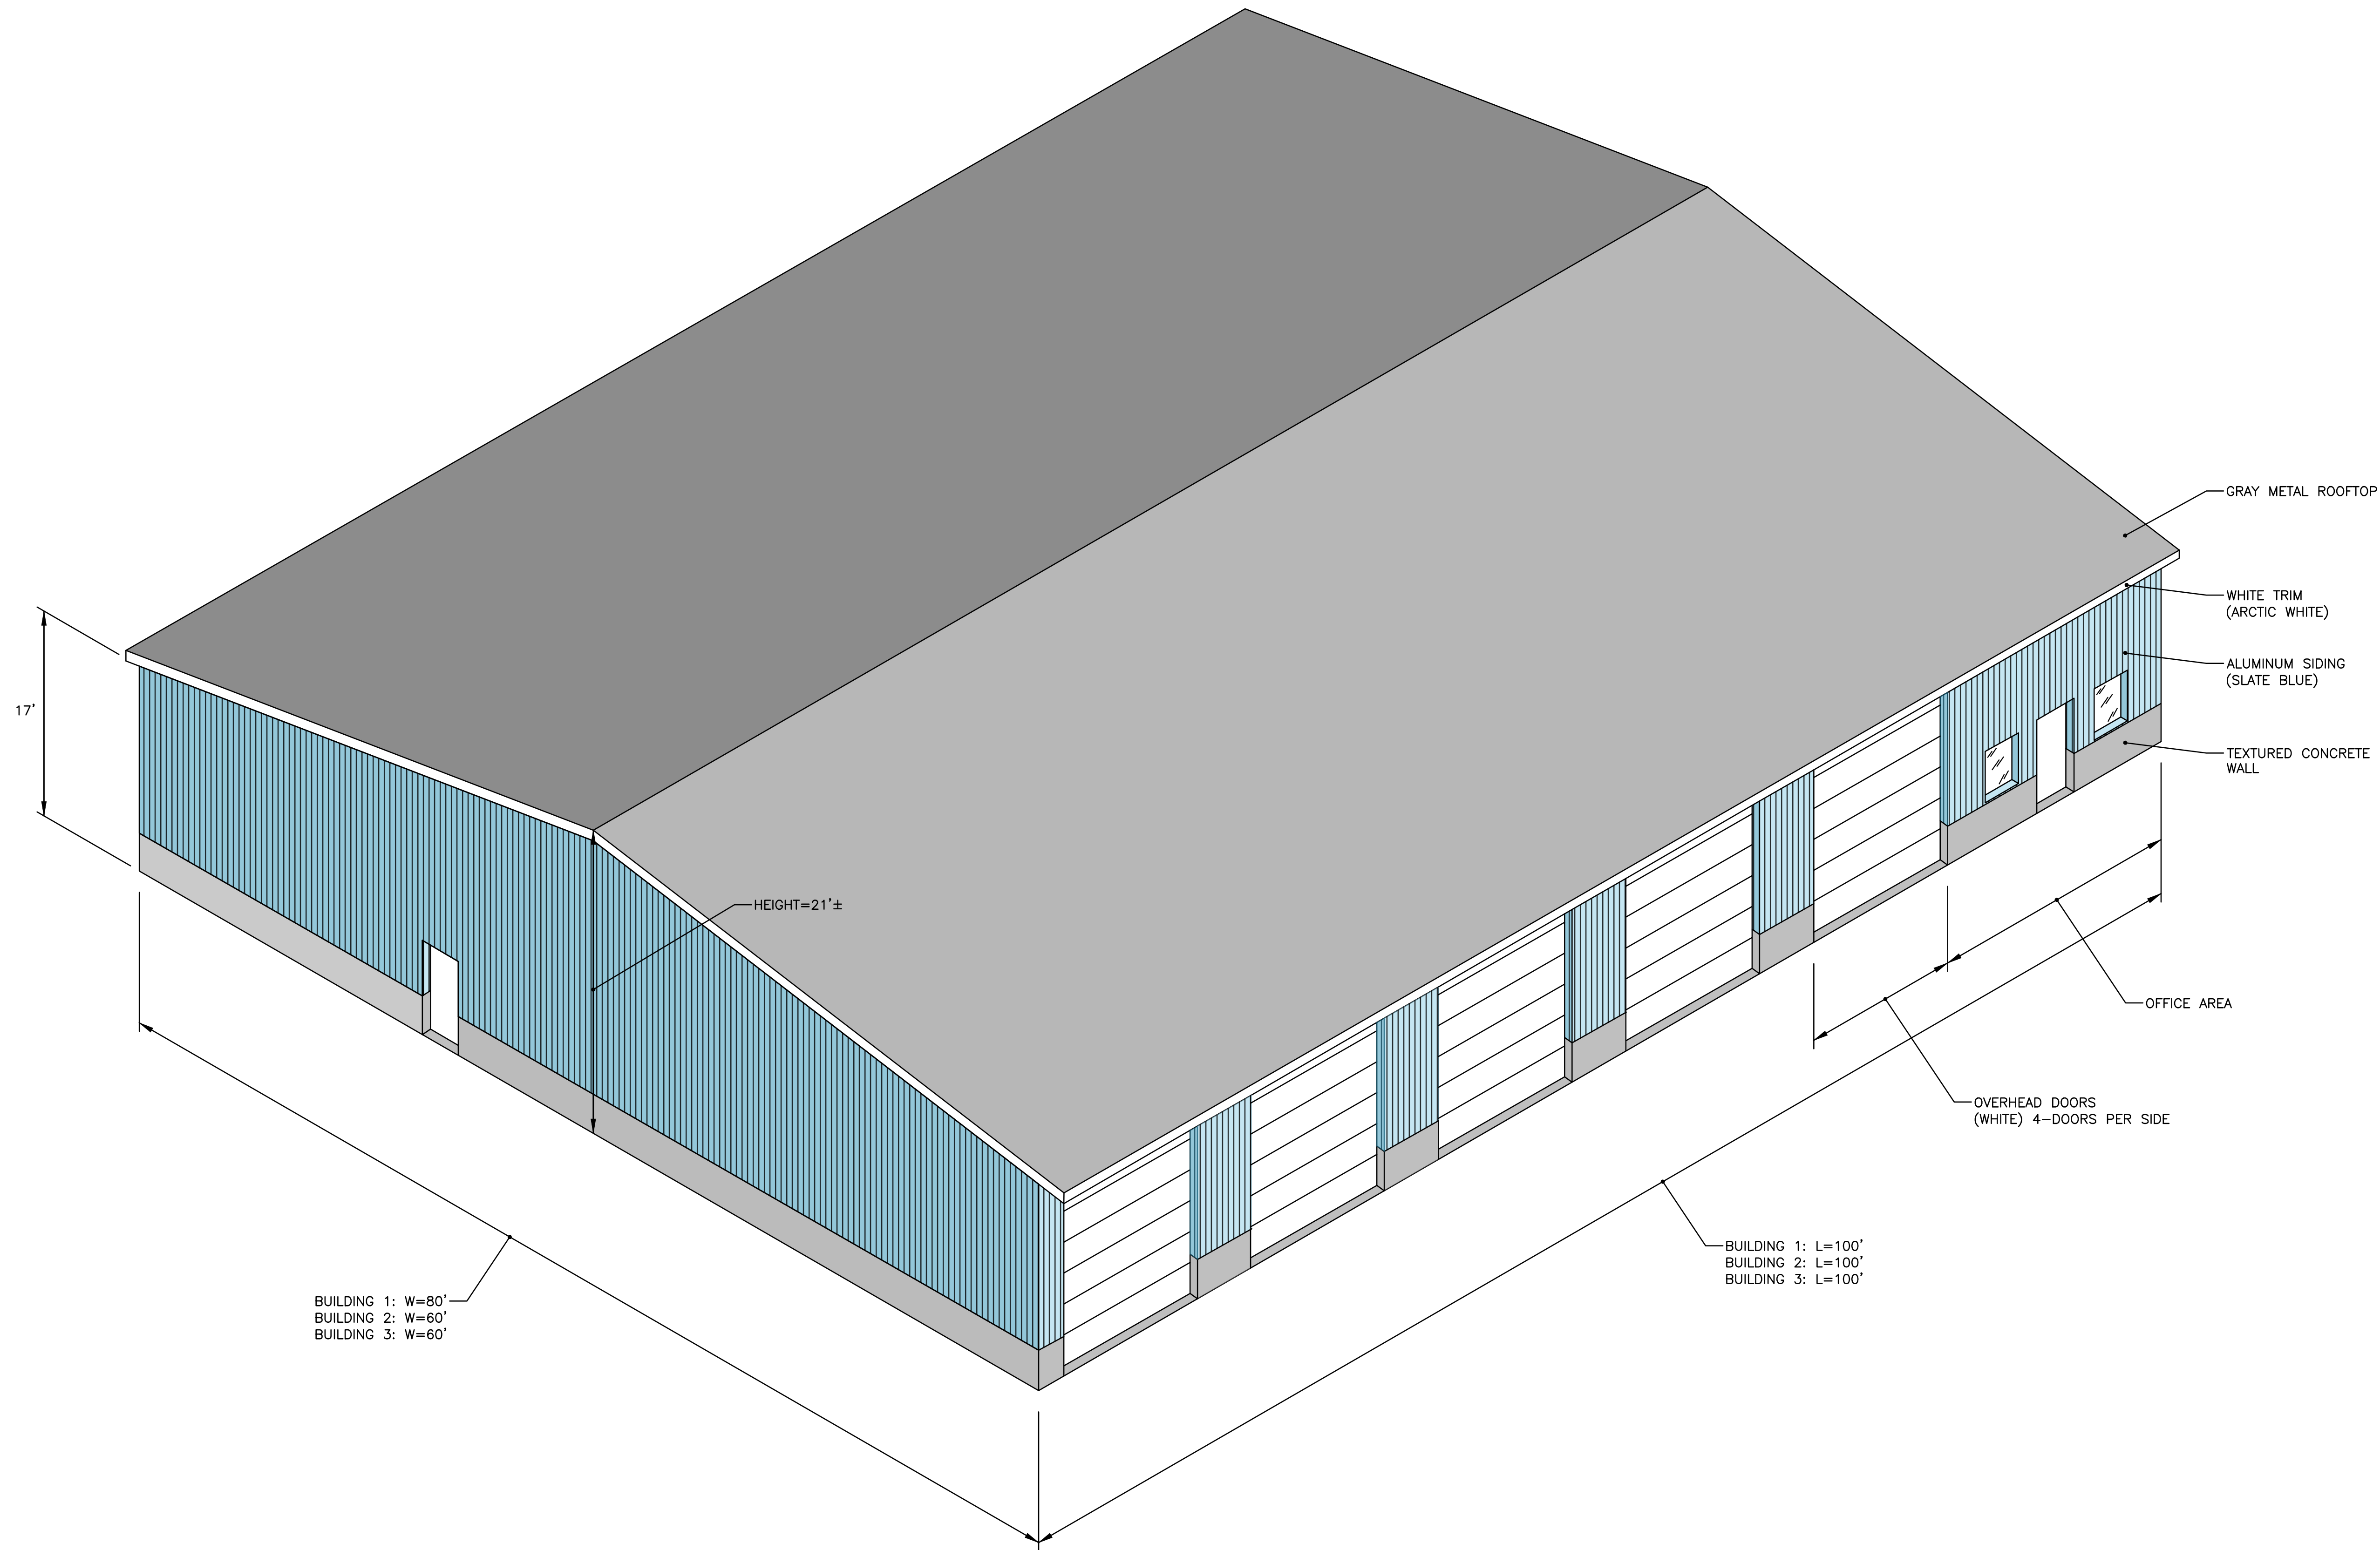

PROPOSED BUILDING RENDERING
NOT TO SCALE



CROSSMAN ENGINEERING

Rhode Island 100 Jefferson Blvd., Suite 200
Warwick, RI 02886
Phone: (401) 736-5660
Email: col@crossmaneng.com

Massachusetts 1 George Leven Drive, Suite 200
North Attleboro, MA 02760
Phone: (508) 695-1700

THESE DRAWINGS ARE THE PROPERTY OF CROSSMAN ENGINEERING AND HAVE BEEN PREPARED FOR THEIR CLIENT FOR A SPECIFIC SITE AND PROJECT. THESE DRAWINGS ARE NOT TO BE COPIED OR USED FOR ANY OTHER PURPOSE WITHOUT THE WRITTEN CONSENT OF CROSSMAN ENGINEERING.

KEY PLAN

PROJECT TITLE:

**PROPOSED COMMERCIAL
CONTRACTOR UNITS**

PLAT MAP 10 LOT 42
ZONING DISTRICT GB1
GENERAL BUSINESS
1 ACRE DISTRICT
71 HARKNEY HILL ROAD
COVENTRY, RI

PREPARED FOR:

**ANDREW BARBER
P.O. BOX 7090
WARWICK, RI 02886**

DRAWING TITLE:

**BUILDING
ISOMETRIC VIEW**

DATE:
DECEMBER 2024

SCALE:
NO SCALE

DWG. NAME:
2872-ISOMETRIC.dwg

REVISIONS



NUMBER

REMARKS

DATE

DRAWING NUMBER

C1

SHEET: 1 OF 1