



This drawing is copyright owned. Unauthorized use is prohibited.

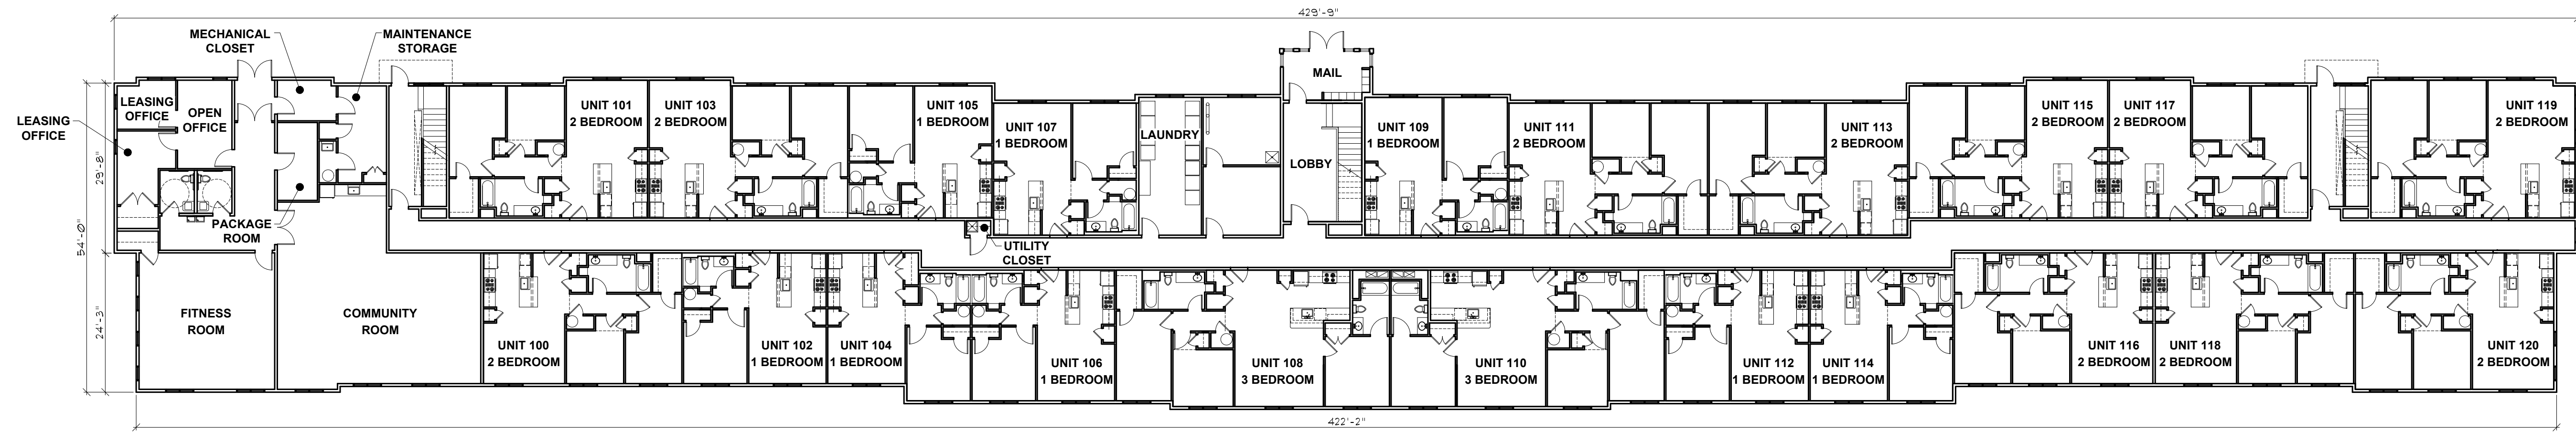


FIRST FLOOR PLAN - PHASE 1 BUILDING 1

3 1/16" = 1'-0"

SECOND FLOOR PLAN - PHASE 1 BUILDING 1

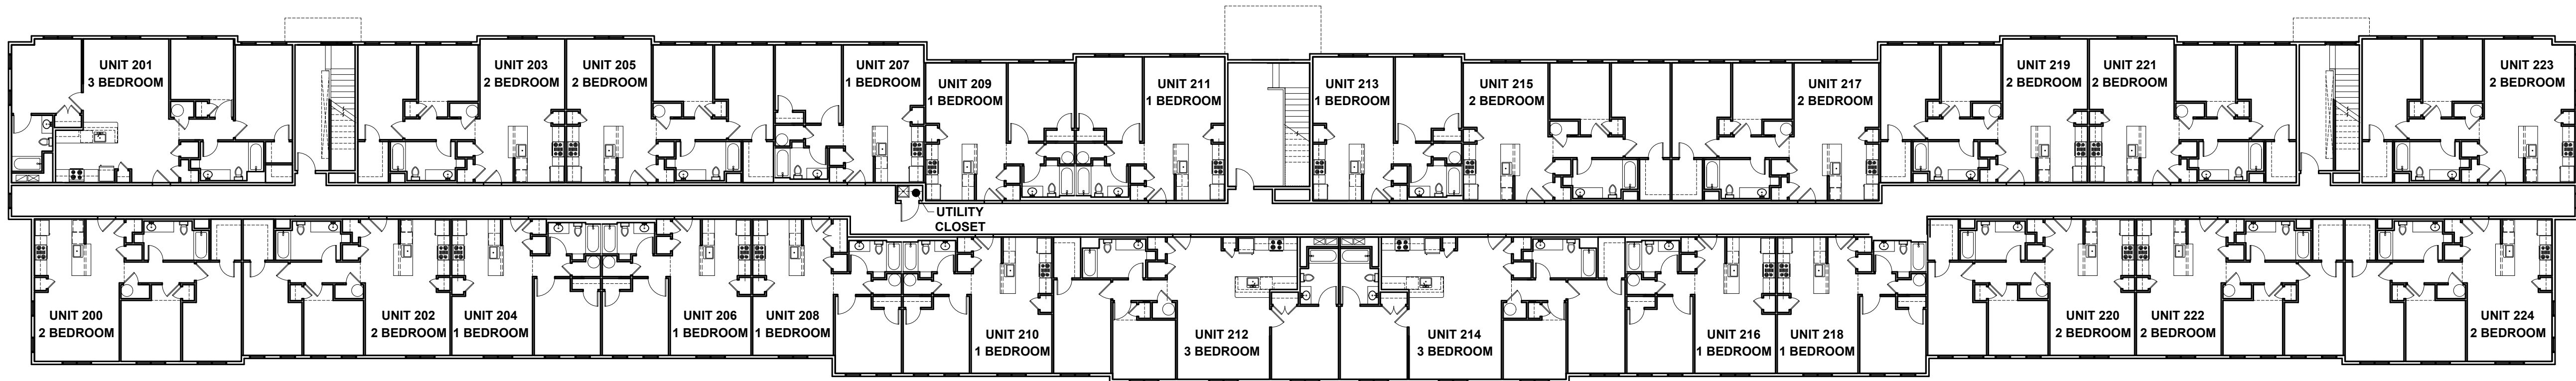

THIRD FLOOR PLAN - PHASE 1 BUILDING 1

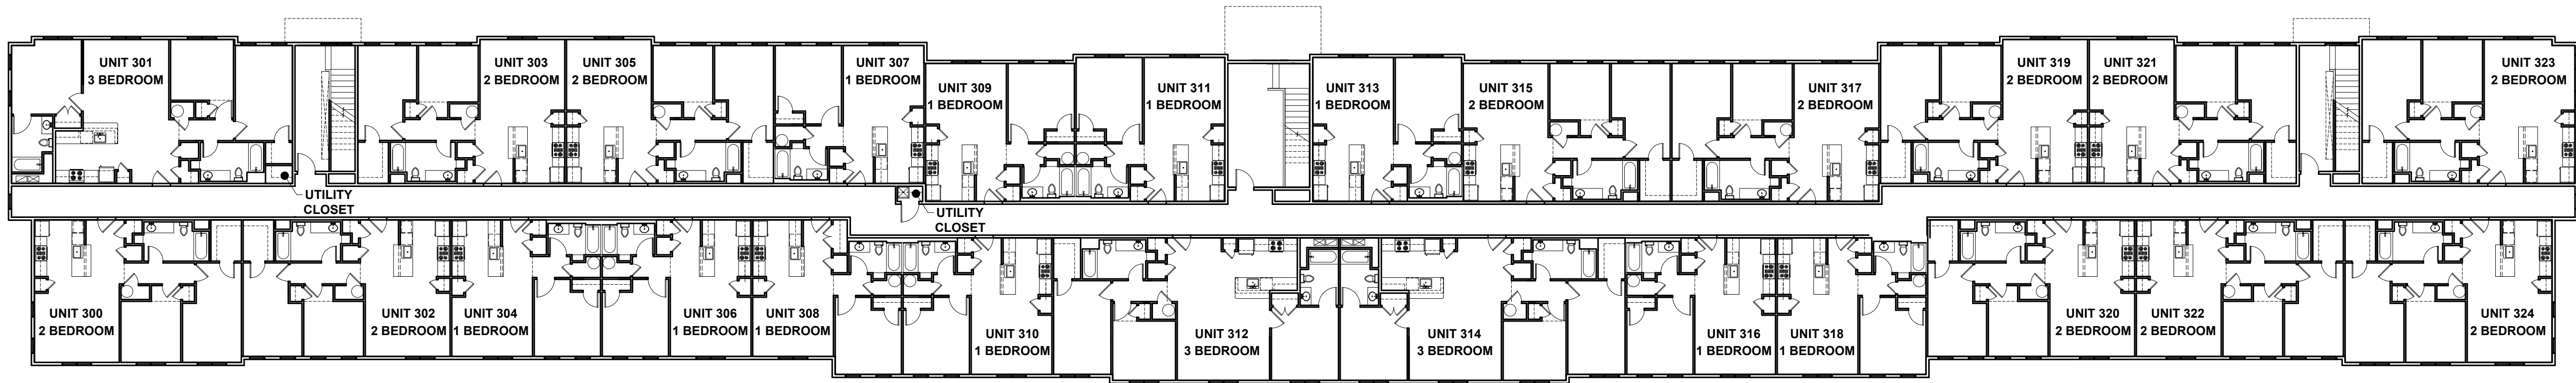

UNIT COUNT					
FLOOR	SQUARE FEET	ONE BED	TWO BED	THREE BED	TOTAL
FIRST	22,620 SF	8	11	2	21
SECOND	22,484 SF	10	12	3	25
THIRD	22,484 SF	10	12	3	25
TOTAL	67,588 SF	28	35	8	71

New Development for:
**Center Point
Commons**


2271 New London Turnpike
Coventry, RI 02816

SHEET CONTENTS:
Floor Plans
Phase 1
Building 1

PROJECT # 2126


DATE: 8/26/2026
REVISED DATE:

Ed Wojcik
architect, ltd
One Richmond Square
Providence, RI 02906
401 · 861 · 7139

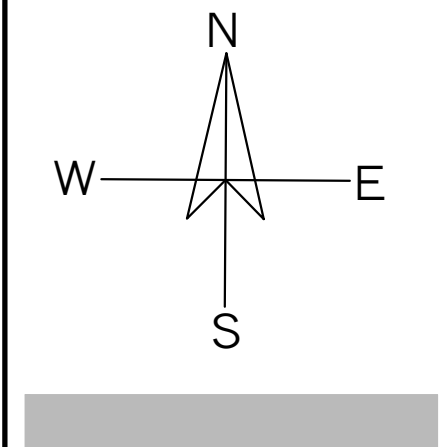


PRELIMINARY - NOT FOR CONSTRUCTION


A-1

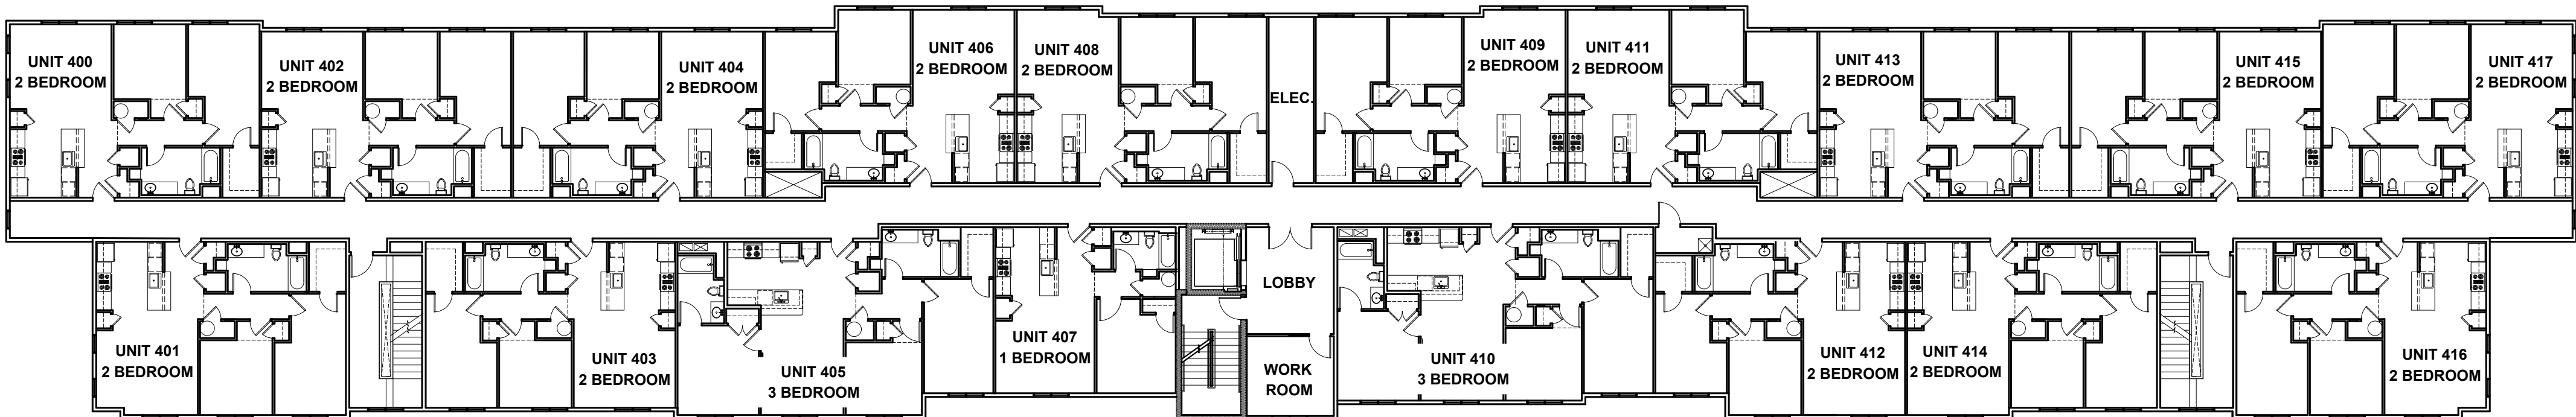


FOURTH FLOOR PLAN - PHASE 2 BUILDING 2 1/16" = 1'-0"

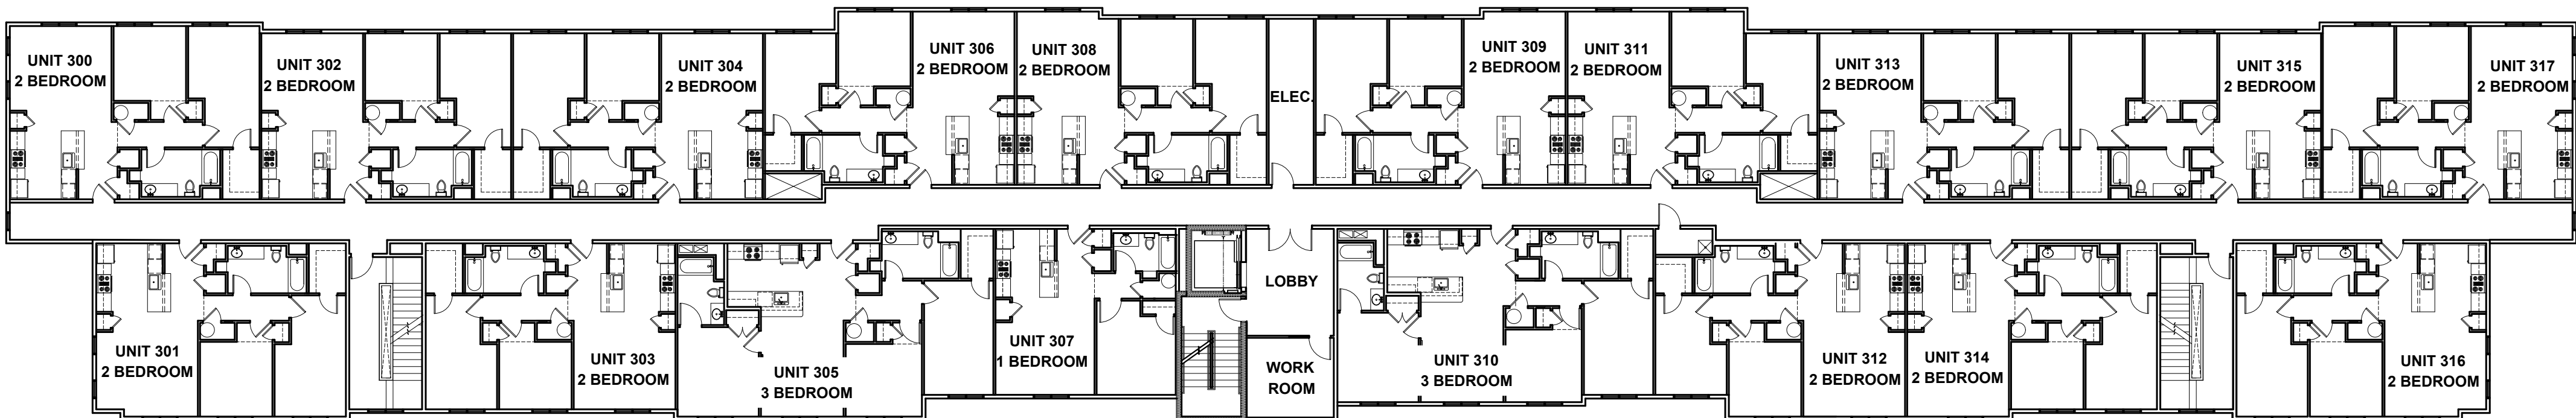

THIRD FLOOR PLAN - PHASE 2 BUILDING 2 1/16" = 1'-0"

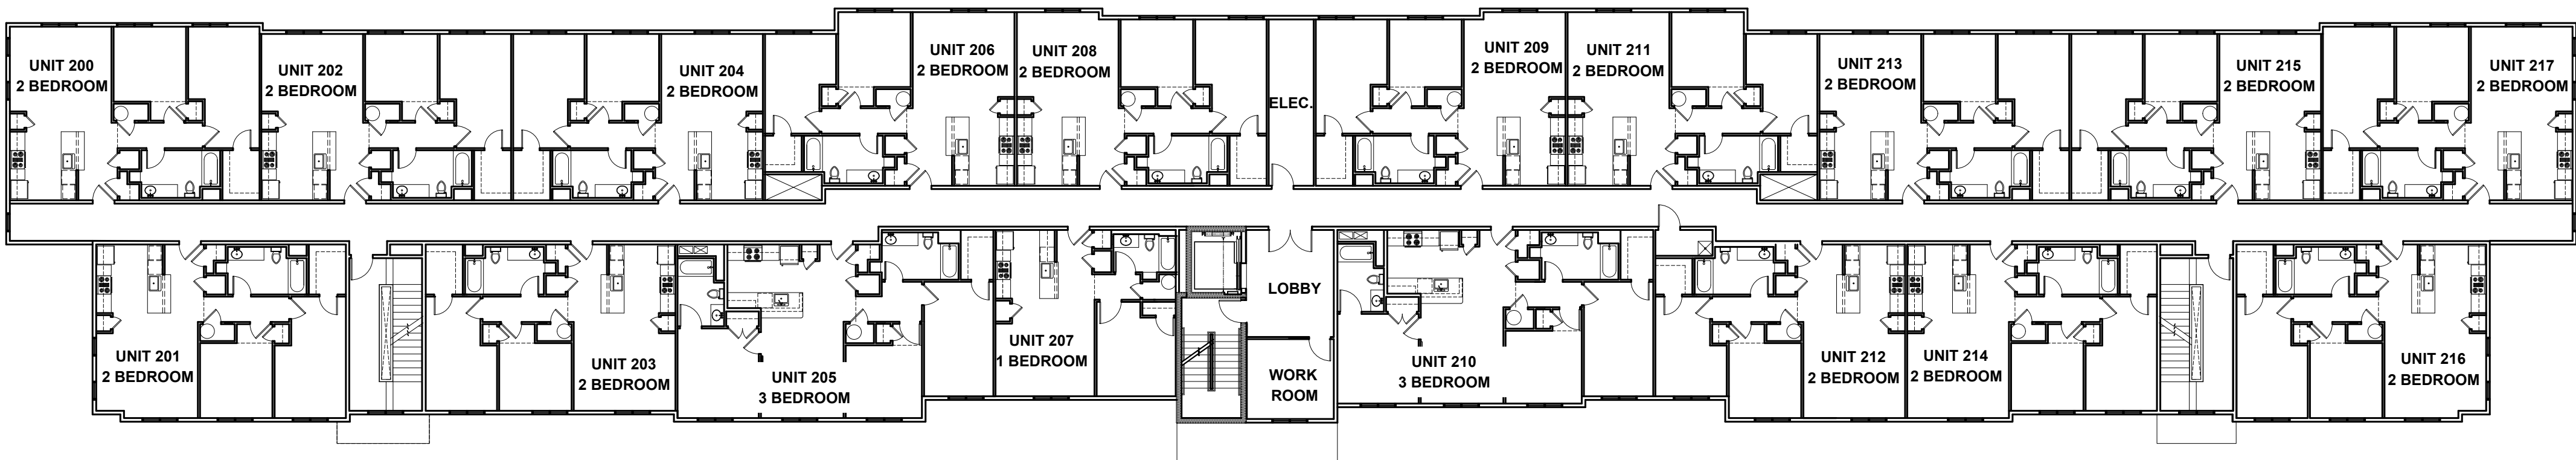


SECOND FLOOR PLAN - PHASE 2 BUILDING 2 1/16" = 1'-0"

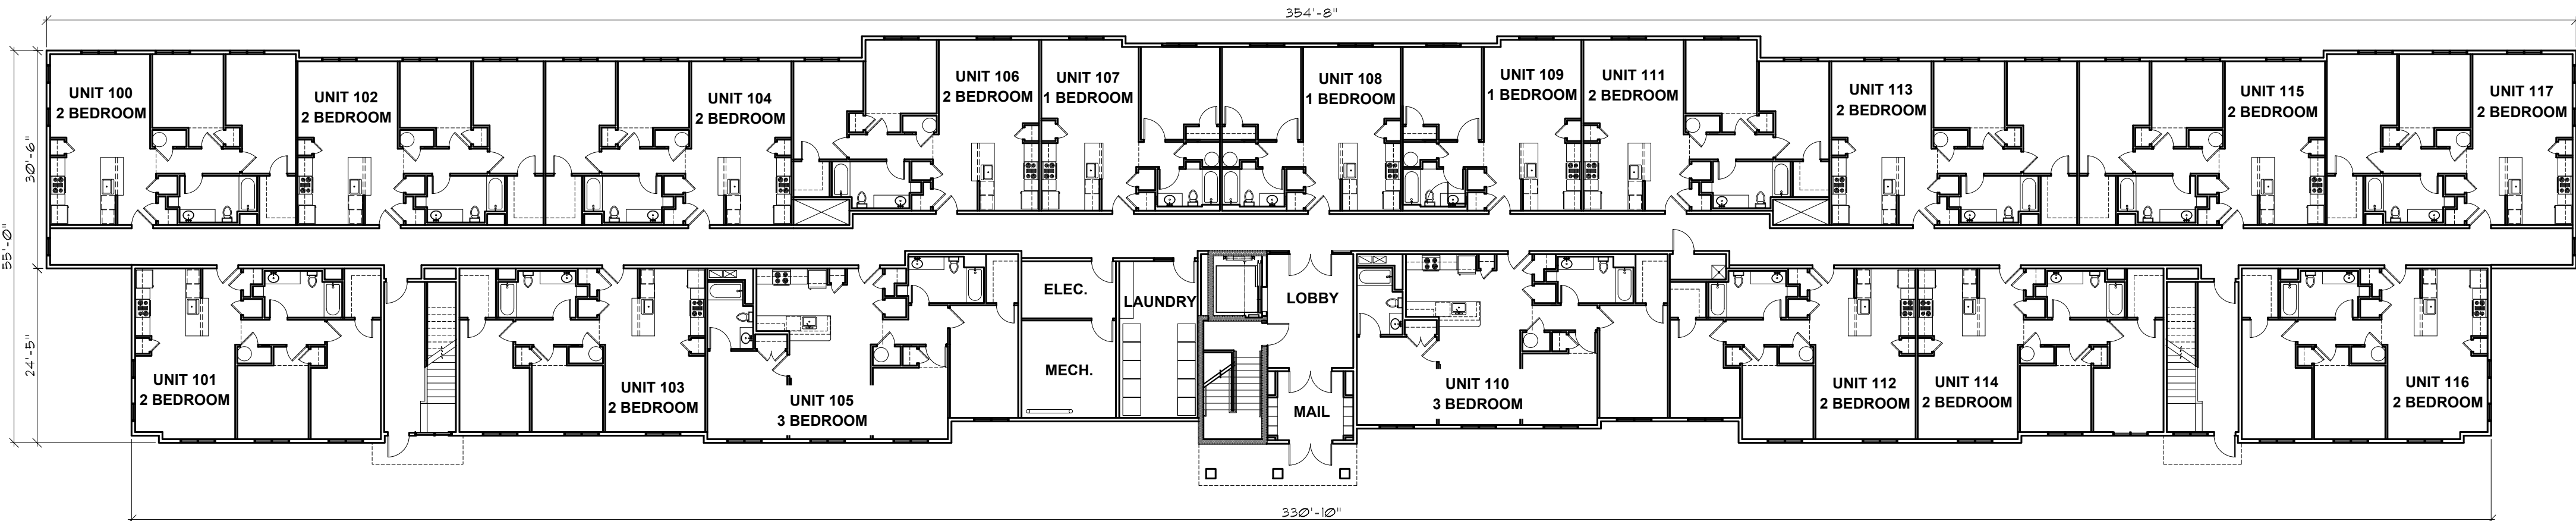


FIRST FLOOR PLAN - PHASE 2 BUILDING 2 1/16" = 1'-0"


UNIT COUNT					
FLOOR	SQUARE FEET	ONE BED	TWO BED	THREE BED	TOTAL
FIRST	18,216 SF	3	13	2	18
SECOND	18,216 SF	1	15	2	18
THIRD	18,216 SF	1	15	2	18
FOURTH	18,216 SF	1	15	2	18
TOTAL	72,864 SF	6	58	8	72

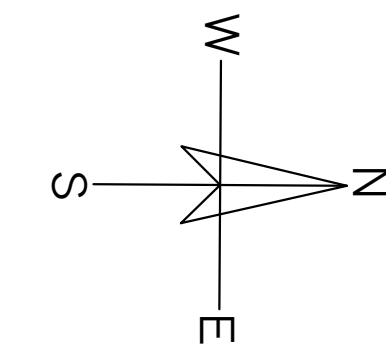


PRELIMINARY - NOT FOR CONSTRUCTION

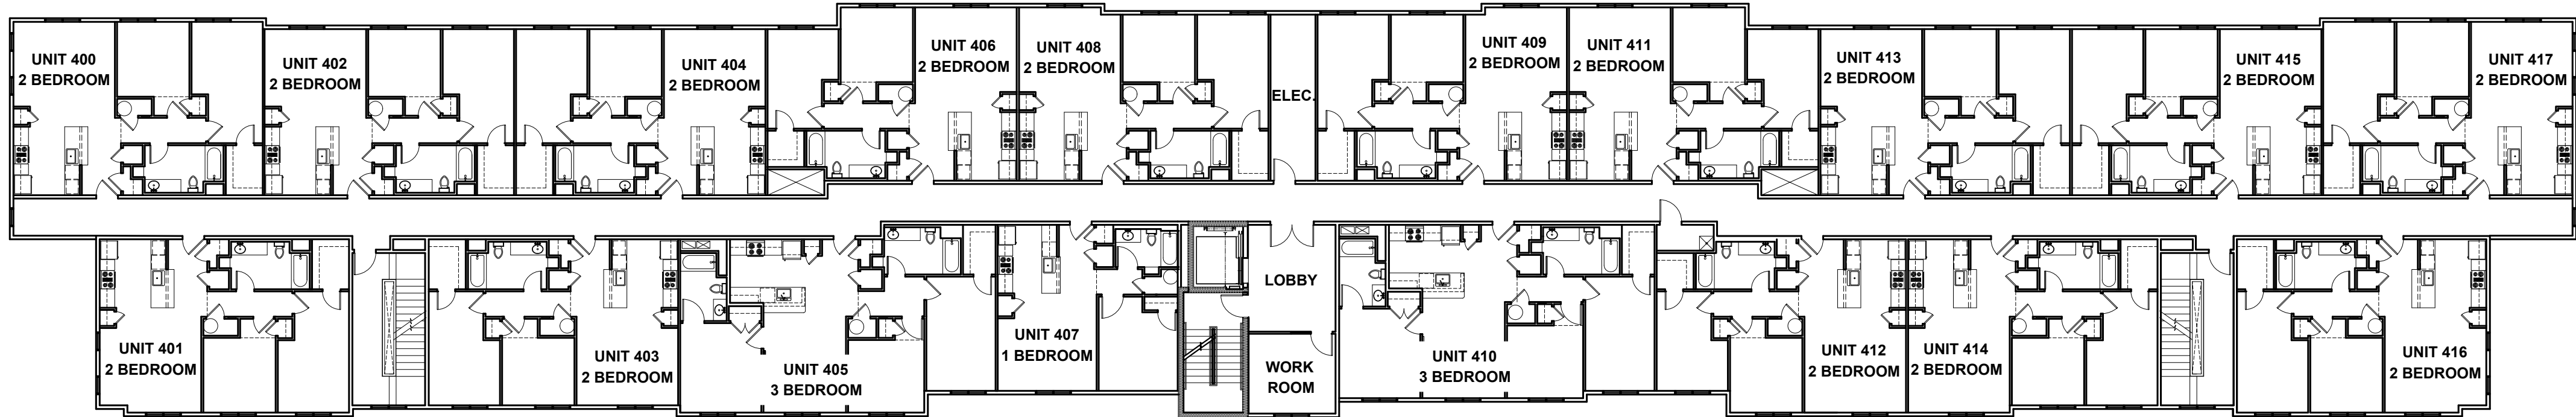


FOURTH FLOOR PLAN - PHASE 3 BUILDING 3 1/16" = 1'-0"

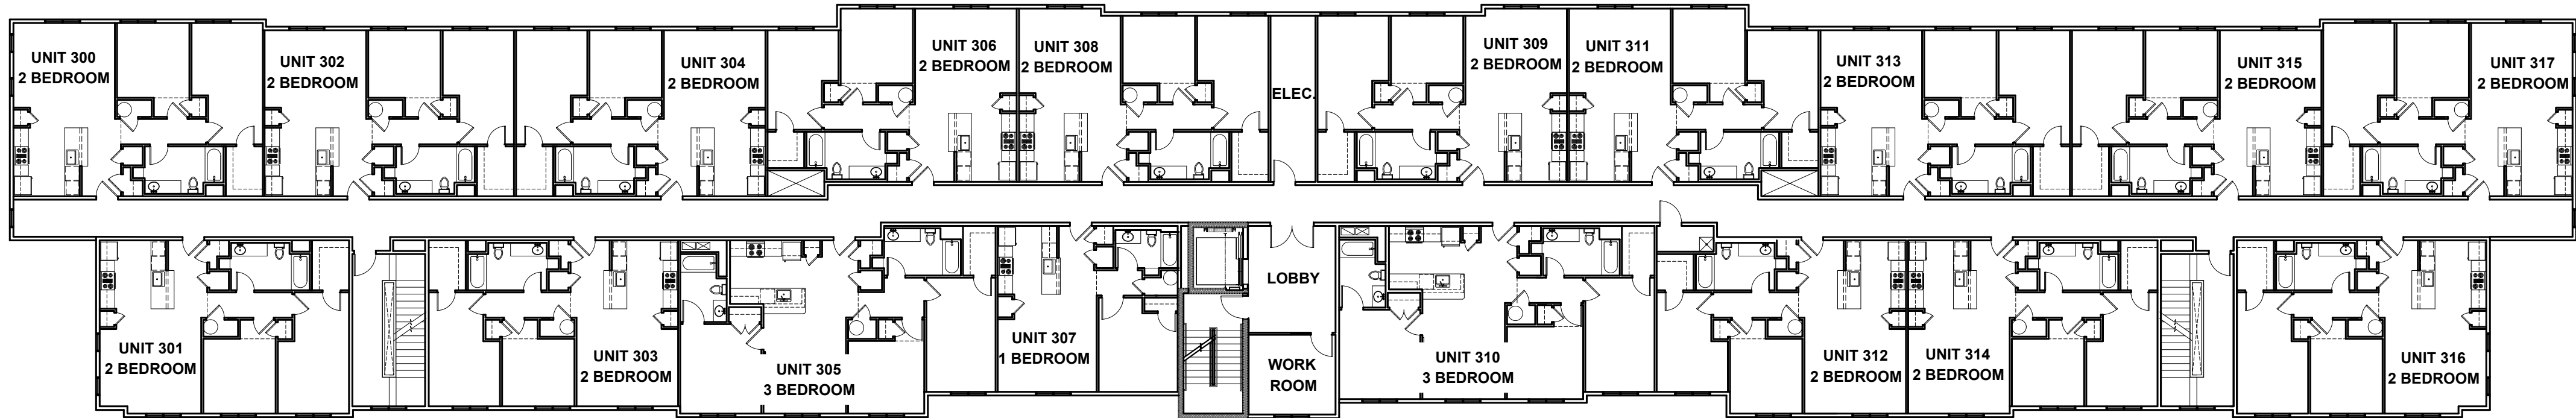

THIRD FLOOR PLAN - PHASE 3 BUILDING 3 1/16" = 1'-0"

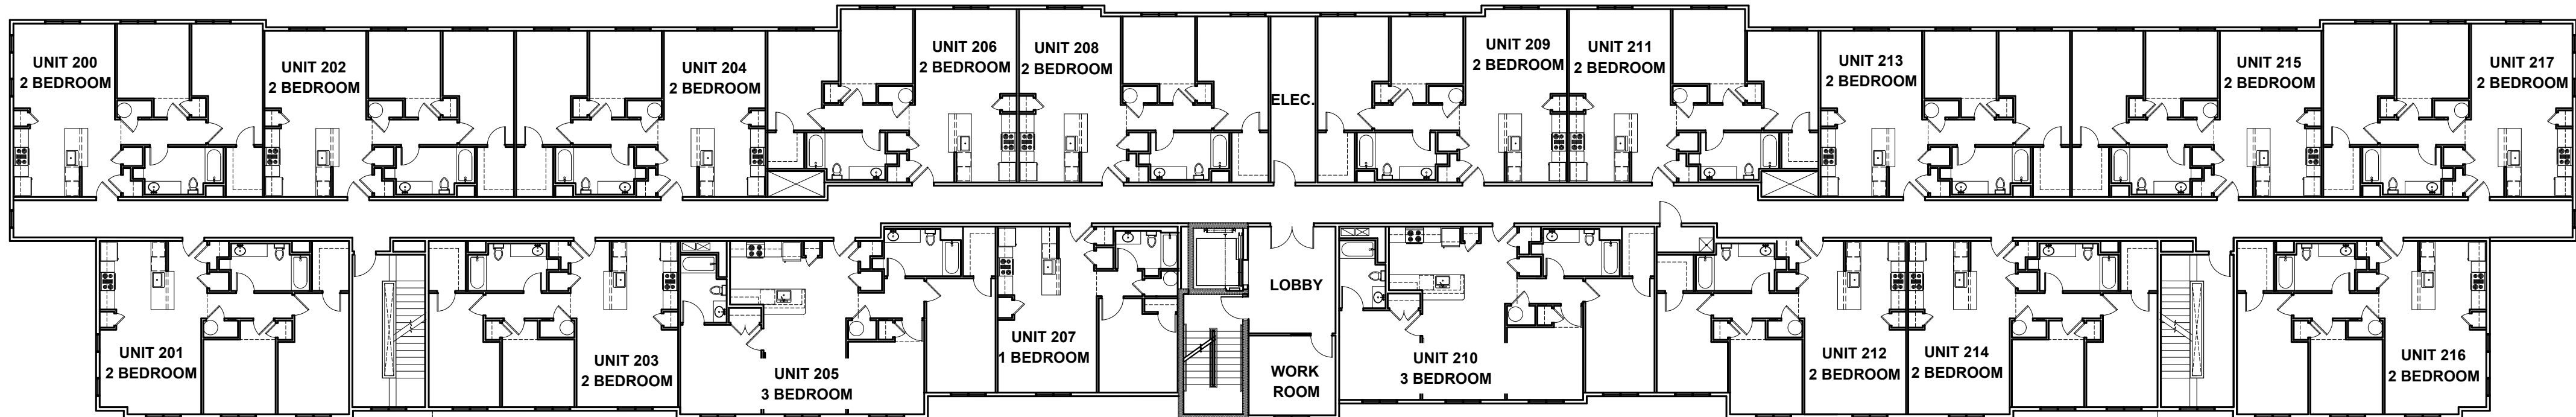


SECOND FLOOR PLAN - PHASE 3 BUILDING 3 1/16" = 1'-0"

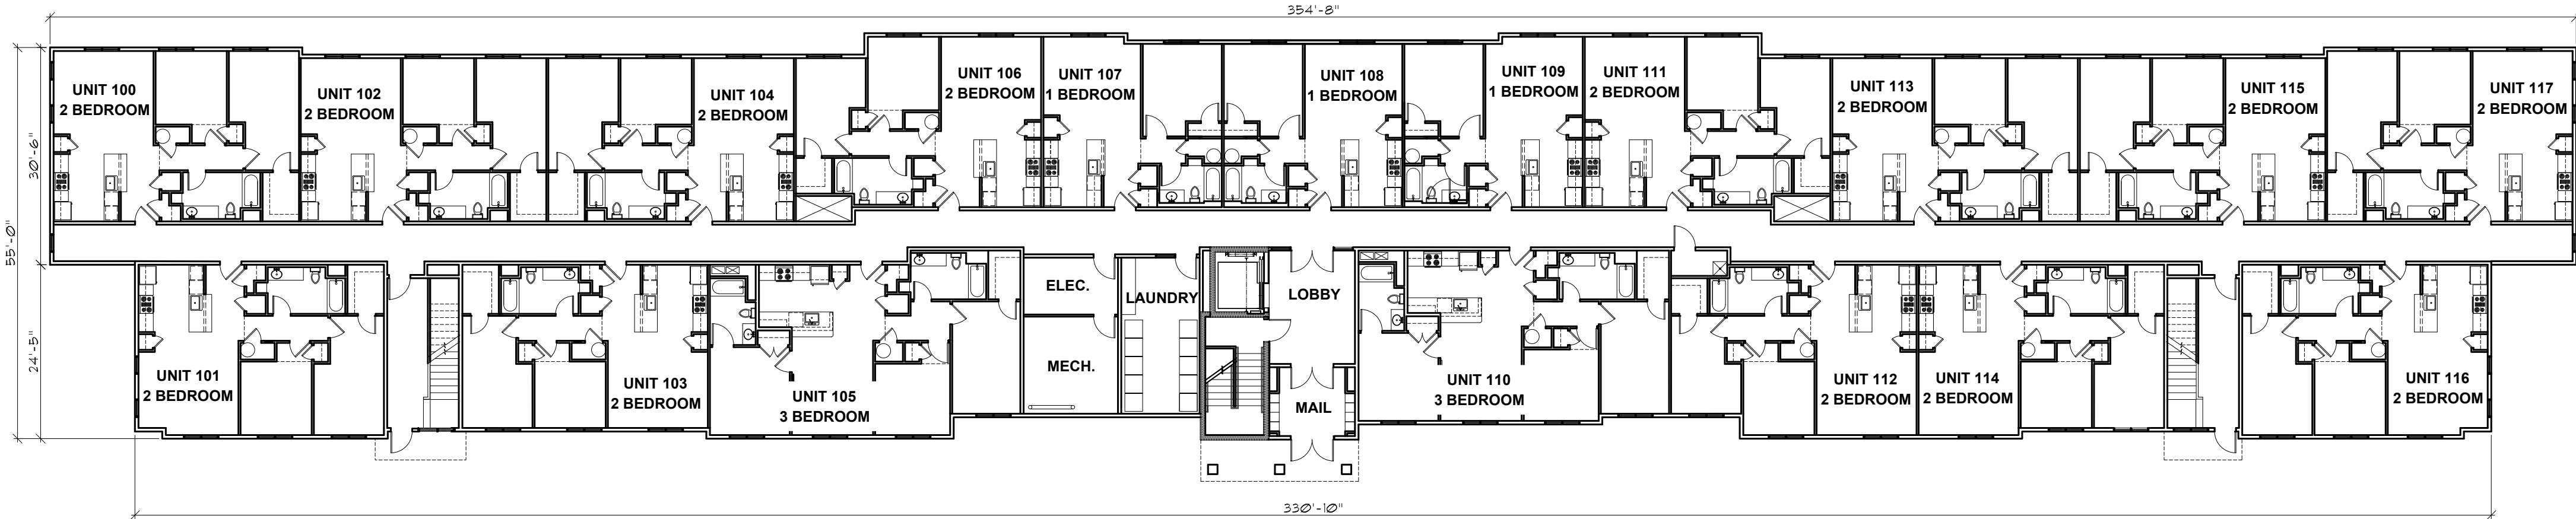

FIRST FLOOR PLAN - PHASE 3 BUILDING 3 1/16" = 1'-0"

UNIT COUNT					
FLOOR	SQUARE FEET	ONE BED	TWO BED	THREE BED	TOTAL
FIRST	18,216 SF	3	13	2	18
SECOND	18,216 SF	1	15	2	18
THIRD	18,216 SF	1	15	2	18
FOURTH	18,216 SF	1	15	2	18
TOTAL	72,864 SF	6	58	8	72

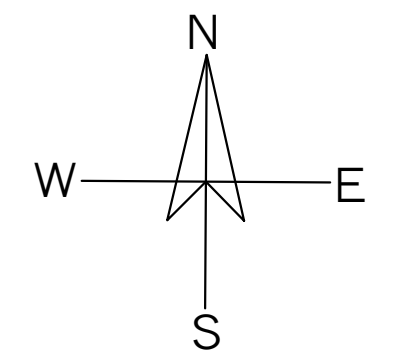

PRELIMINARY - NOT FOR CONSTRUCTION

This drawing is copyright owned. Unauthorized use is prohibited.



WEST ELEVATION - PHASE 1 BUILDING 1 1 1/16" = 1'-0"



EAST ELEVATION - PHASE 1 BUILDING 1 2 1/16" = 1'-0"



NORTH ELEVATION - PHASE 1 BUILDING 1 3 1/16" = 1'-0"




SOUTH ELEVATION - PHASE 1 BUILDING 1 4 1/16" = 1'-0"

PRELIMINARY - NOT FOR CONSTRUCTION

This drawing is copyright owned. Unauthorized use is prohibited.



NORTH ELEVATION - PHASE 2 BUILDING 2 ① 1/16" = 1'-0"

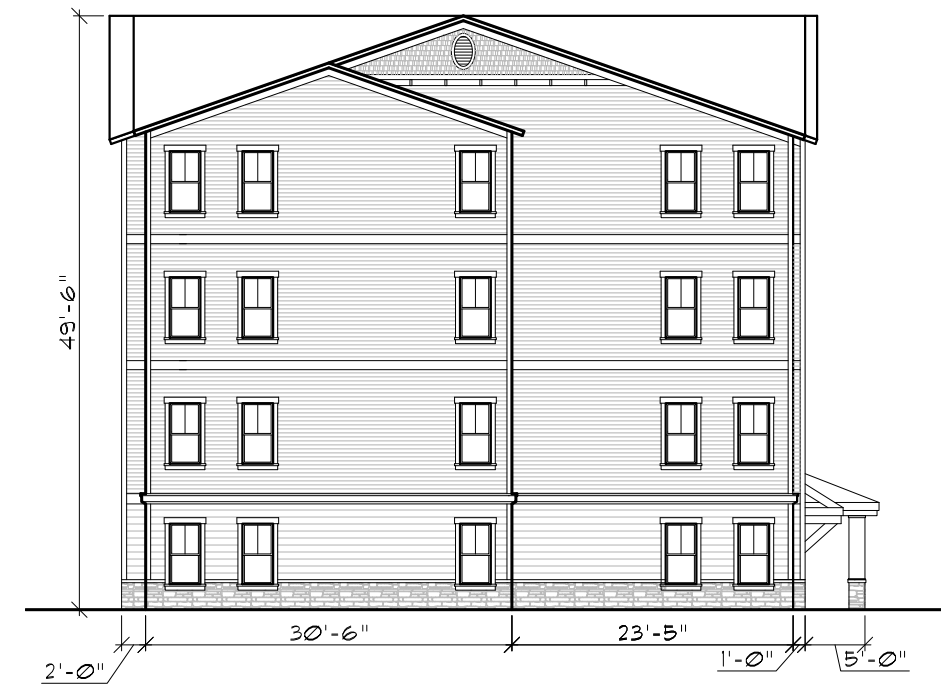

SOUTH ELEVATION - PHASE 2 BUILDING 2 ② 1/16" = 1'-0"



EAST ELEVATION - PHASE 2 BUILDING 2 ③ 1/16" = 1'-0"




WEST ELEVATION - PHASE 2 BUILDING 2 ④ 1/16" = 1'-0"

PRELIMINARY - NOT FOR CONSTRUCTION

This drawing is copyright owned. Unauthorized use is prohibited.



EAST ELEVATION - PHASE 3 BUILDING 3 ① 1/16" = 1'-0"

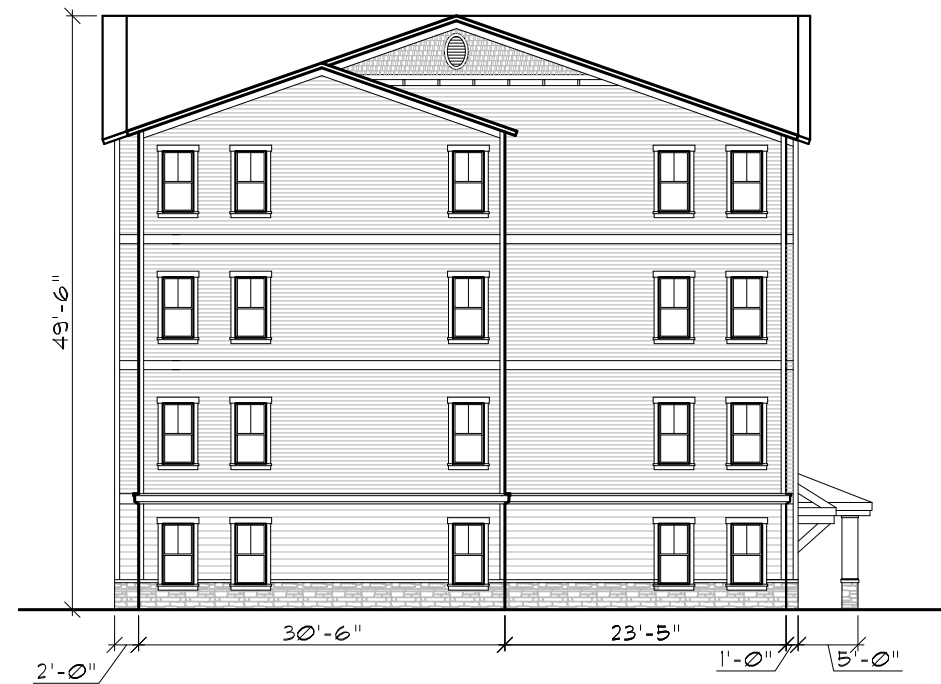

WEST ELEVATION - PHASE 3 BUILDING 3 ② 1/16" = 1'-0"



SOUTH ELEVATION - PHASE 3 BUILDING 3 ③ 1/16" = 1'-0"



NORTH ELEVATION - PHASE 3 BUILDING 3 ④ 1/16" = 1'-0"

PRELIMINARY - NOT FOR CONSTRUCTION