


L:\7398-00_Harkney Hill (RREG) - Coventry, RI\dwg\01-Current\7398-00_Land.dwg, 08/28/2024, by:gsong 10:45

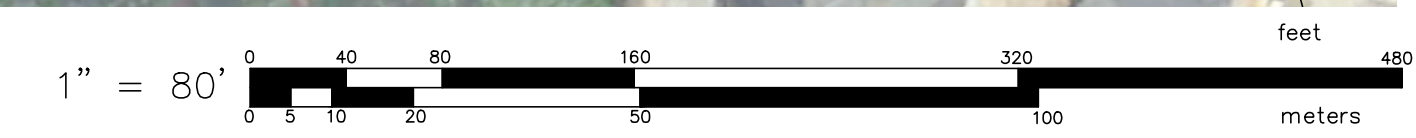

SITE RENDERING PLAN
 FOR
COVENTRY CROSSINGS
 (A.P.10, LOT 29 & A.P.18 LOT 86)
 SITUATED AT
HARKNEY HILL ROAD
 COVENTRY, RI
 PREPARED FOR
KREG NEW HOMES, LLC
 39 NOOSENECK HILL ROAD
 WEST GREENWICH, RI 02817

NO.	REVISION	BY	DATE

PROJECT ENGINEER
SAMUEL HEMENWAY

GAROFALO
 GAROFALO & ASSOCIATES, INC.
 CIVIL & STRUCTURAL ENGINEERS/SURVEYORS
 LAND PLANNERS/ENVIRONMENTAL SCIENTISTS

Garofalo & Associates ©
 These drawings are the property of
 the engineer/surveyor and have been
 prepared for the owner for the
 project at this site and are not to
 be used for any other purpose,
 location or owner without written
 consent of this owner or one of its
 directors.

85 CORLISS STREET
 P.O. BOX 6145
 PROVIDENCE, R.I. 02940
 TEL. 401-273-6000

JOB NO. 7398-00	DRAWN BY K.Y.Y.
DWG. NO. 7398-00_LAND	CHECK BY S.S.H.
SCALE: AS SHOWN	APPROVED S.B.G.
	DATE: DECEMBER, 2023

SHEET
1
 1 OF 1 SHEET