

MATERIAL LEGEND

COPINGS
 MANUFACTURER: MBCI
 COLOR: TUNDRA

STANDING SEAM METAL ROOF
 MANUFACTURER: MBCI
 MODEL: ULTRADEK STANDING SEAM
 COLOR: SLATE GRAY (22 GA)

STOREFRONT
 MANUFACTURER: KAWNEER
 MODEL: TRIFAB 451T
 COLOR: CLEAR ANODIZED


FABRIC AWNINGS
 MANUFACTURER:
 MODEL:
 COLOR: RED

NICHIHA 'STACKEDSTONE' WALL PANEL
 MANUFACTURER: NICHIHA
 MODEL: STACKEDSTONE - KURASTONE
 COLOR: MOUNTAIN

EIFS WALL PANEL
 MANUFACTURER: DRYVIT
 COLOR: SANDPIPER

HARDIE SHINGLE SIDING
 MANUFACTURER: JAMES HARDIE
 MODEL: STRAIGHT EDGE PANEL
 COLOR: LIGHT MIST

HARDIE PLANK LAP SIDING
 MANUFACTURER: JAMES HARDIE
 MODEL: SELECT CEDARMILL
 COLOR: COBBLESTONE

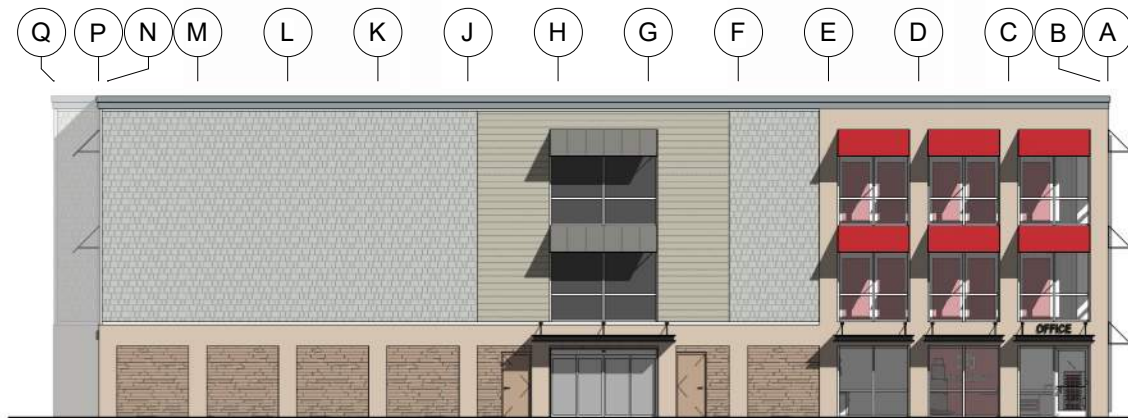

EAST ELEVATION

T/ ROOF
 EL: +32' - 0"

T/ THIRD FLOOR
 EL: +21' - 4"

T/ SECOND FLOOR
 EL: +10' - 8"

T/ FIRST FLOOR
 EL: +0' - 0"



NORTH ELEVATION


T/ ROOF
 EL: +32' - 0"

T/ THIRD FLOOR
 EL: +21' - 4"

T/ SECOND FLOOR
 EL: +10' - 8"

T/ FIRST FLOOR
 EL: +0' - 0"

1920 NOOSENECK HILL RD
 COVENTRY, RHODE ISLAND 02816

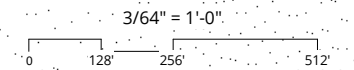

ELEVATIONS

MATERIAL LEGEND

COPINGS
 MANUFACTURER: MBCI
 COLOR: TUNDRA

STANDING SEAM METAL ROOF
 MANUFACTURER: MBCI
 MODEL: ULTRADEK STANDING SEAM
 COLOR: SLATE GRAY (22 GA)

STOREFRONT
 MANUFACTURER: KAWNEER
 MODEL: TRIFAB 451T
 COLOR: CLEAR ANODIZED


FABRIC AWNINGS
 MANUFACTURER:
 MODEL:
 COLOR: RED

NICHIHA 'STACKEDSTONE' WALL PANEL
 MANUFACTURER: NICHIHA
 MODEL: STACKEDSTONE - KURASTONE
 COLOR: MOUNTAIN



EIFS WALL PANEL
 MANUFACTURER: DRYVIT
 COLOR: SANDPIPER

HARDIE SHINGLE SIDING
 MANUFACTURER: JAMES HARDIE
 MODEL: STRAIGHT EDGE PANEL
 COLOR: LIGHT MIST


HARDIE PLANK LAP SIDING
 MANUFACTURER: JAMES HARDIE
 MODEL: SELECT CEDARMILL
 COLOR: COBBLESTONE

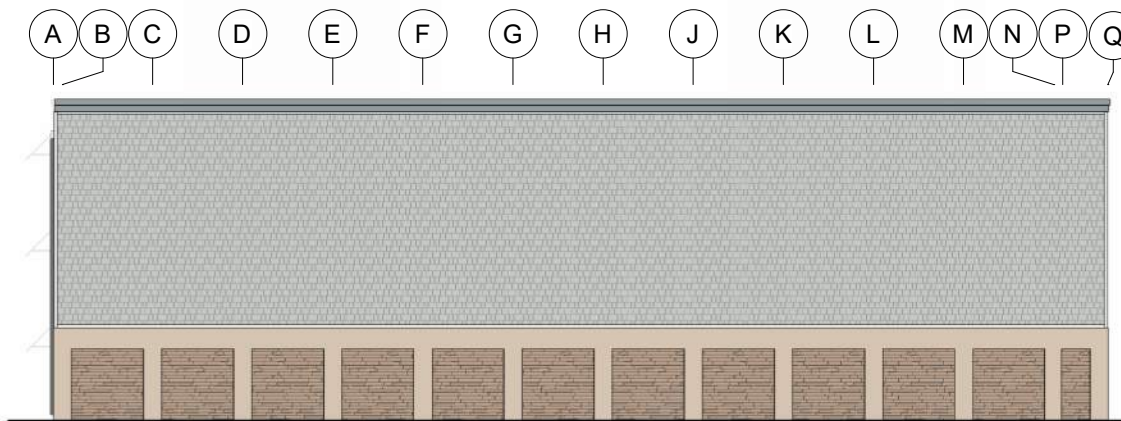


WEST ELEVATION

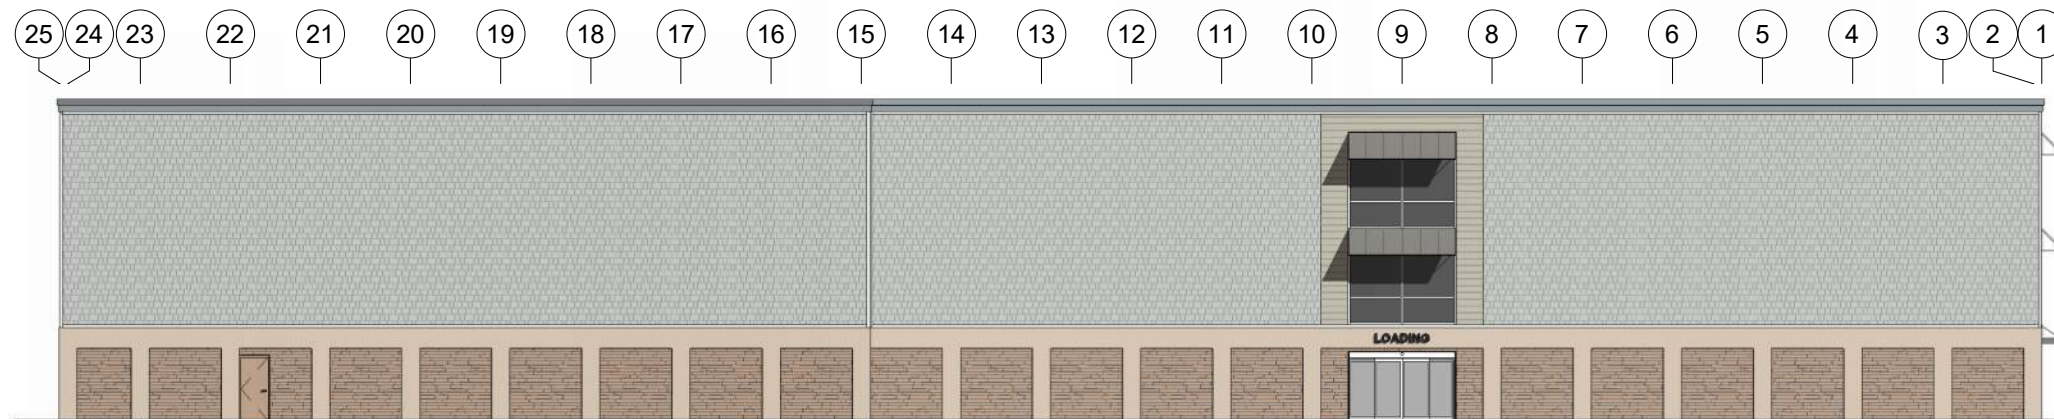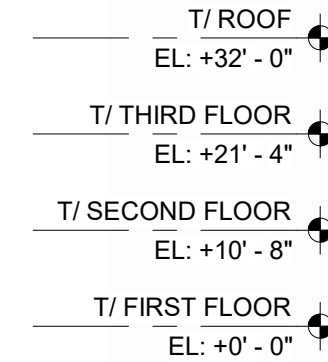

SOUTH ELEVATION

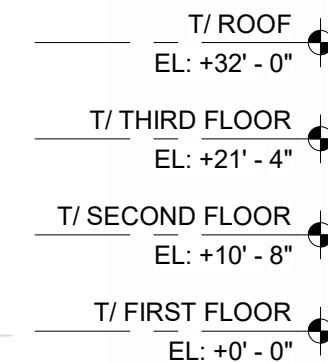

1920 NOOSENECK HILL RD
 COVENTRY, RHODE ISLAND 02816

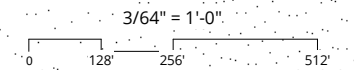


ELEVATIONS



**1920 NOOSENECK
HILL RD**
COVENTRY, RHODE ISLAND 02816

NOT TO SCALE

OFFICE PERSPECTIVE

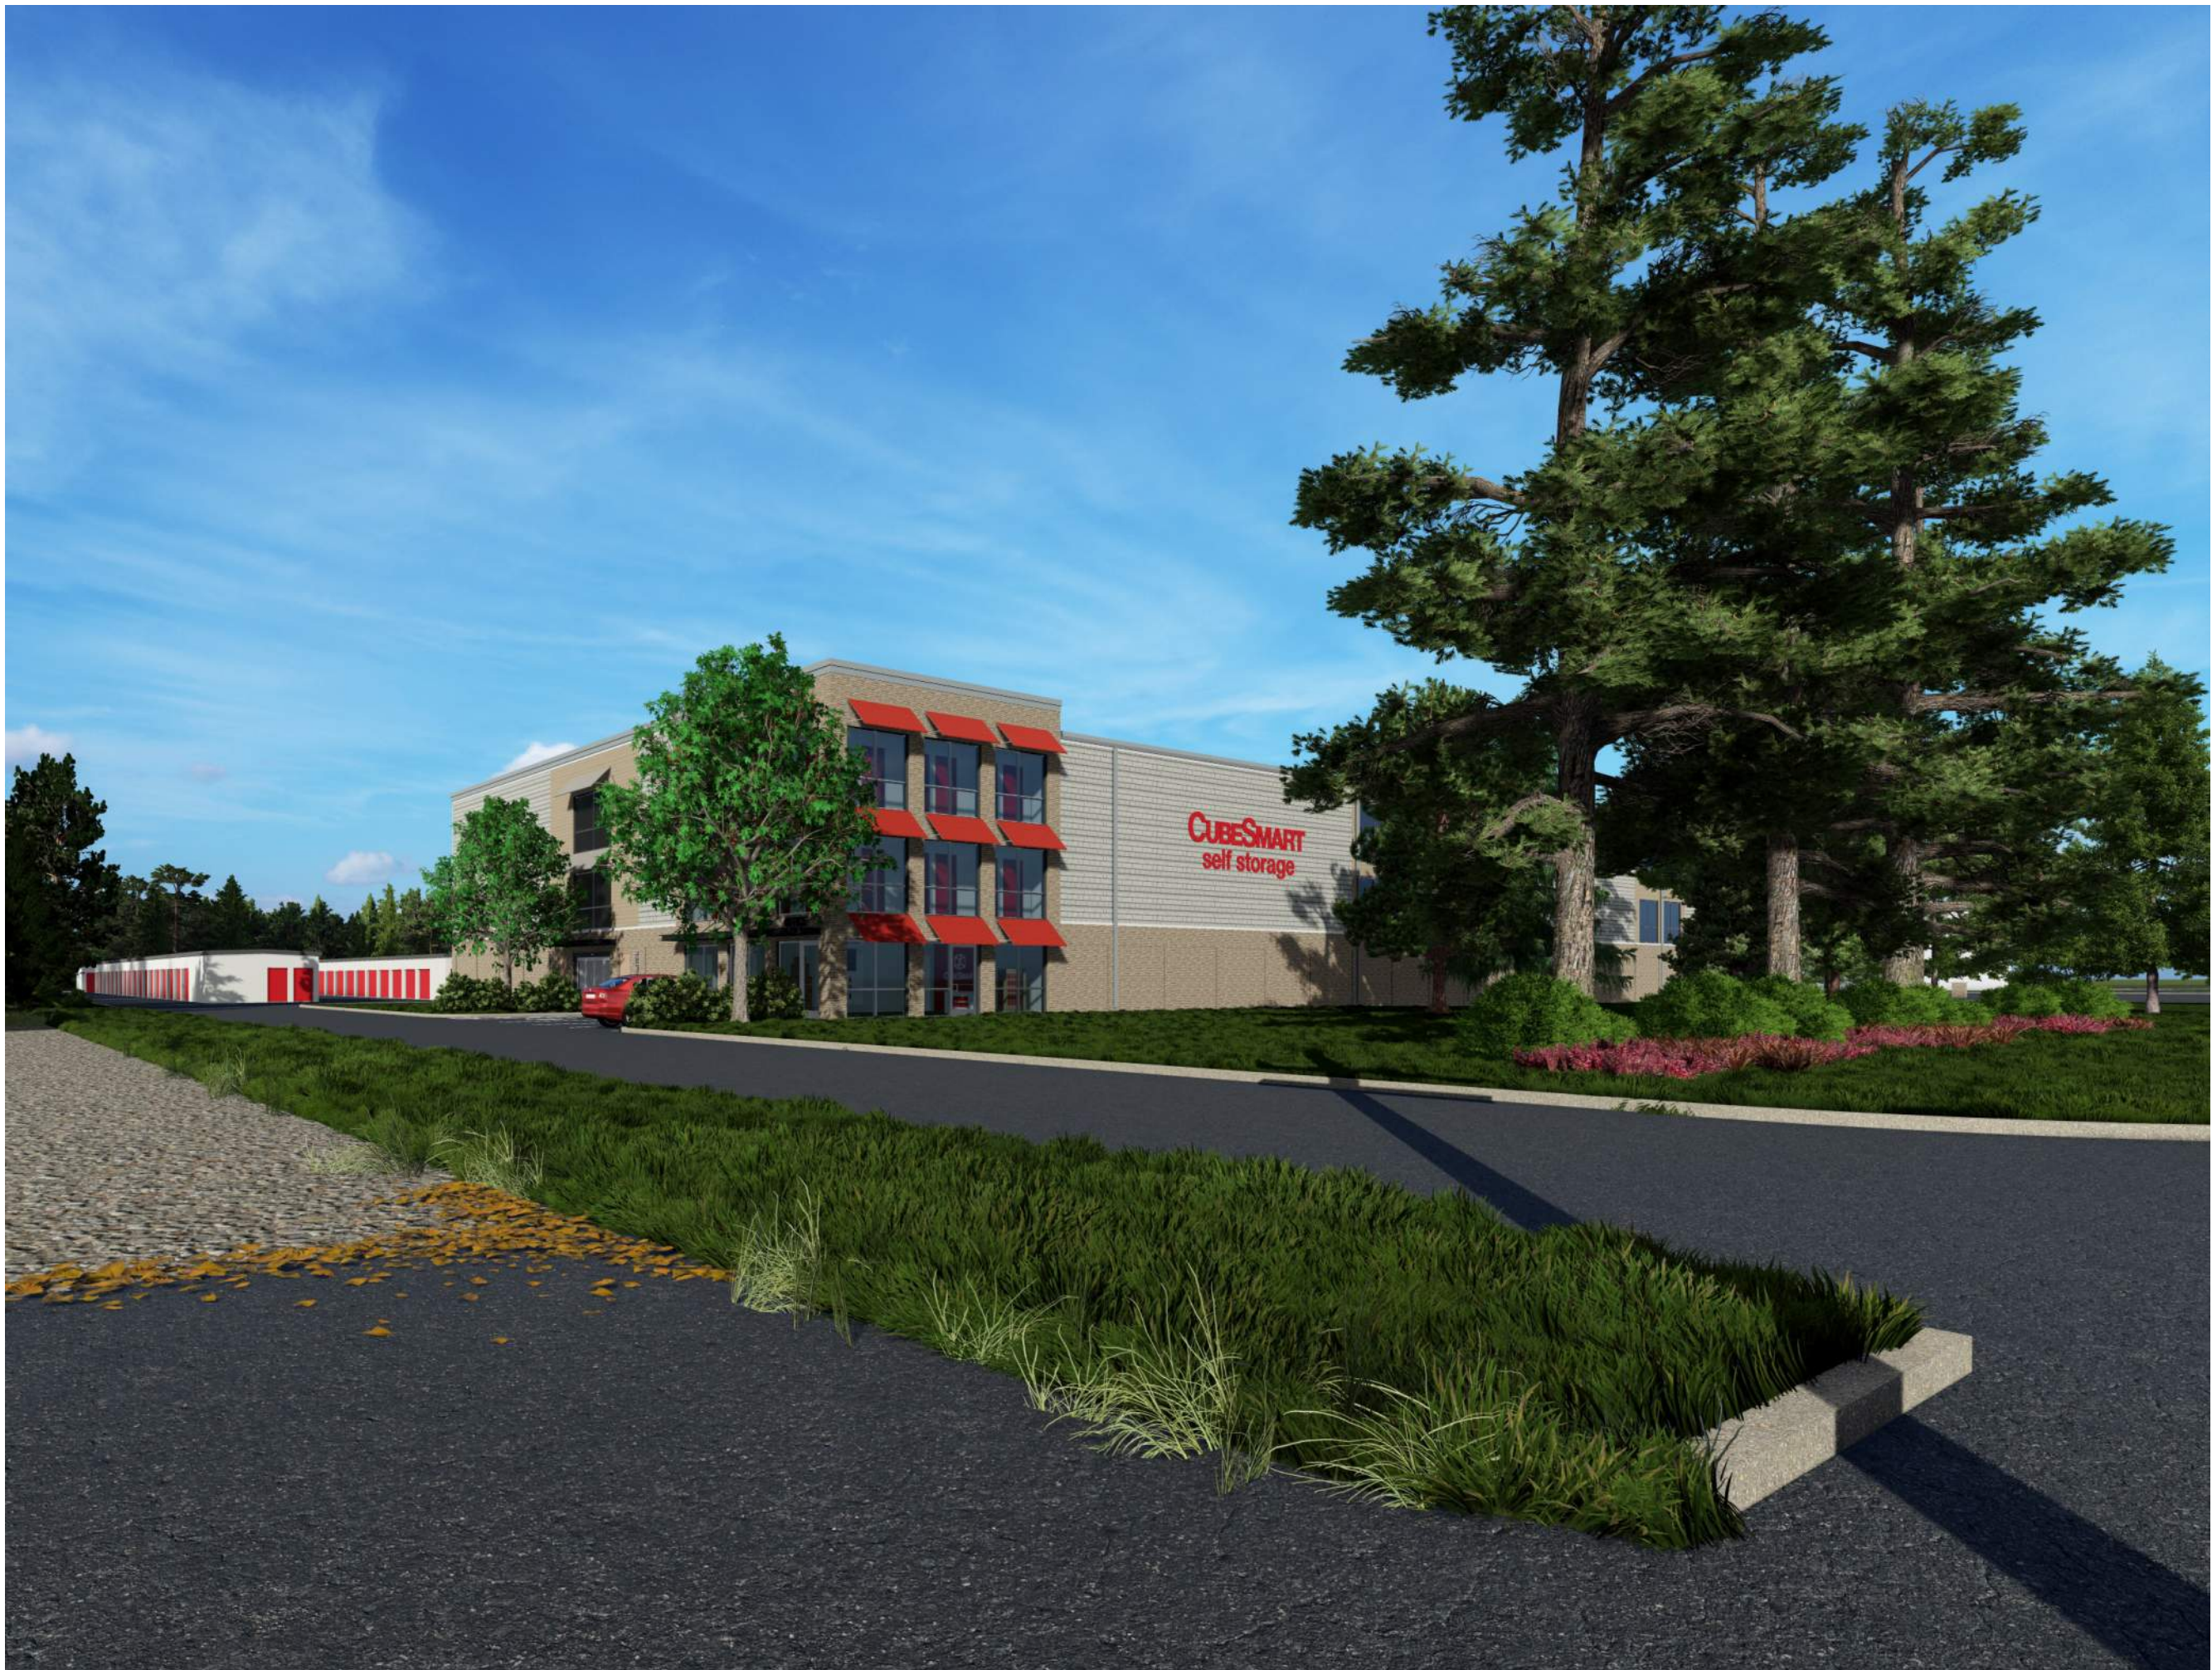

**1920 NOOSENECK
HILL RD**
COVENTRY, RHODE ISLAND 02816

NOT TO SCALE

ENTRY PERSPECTIVE