





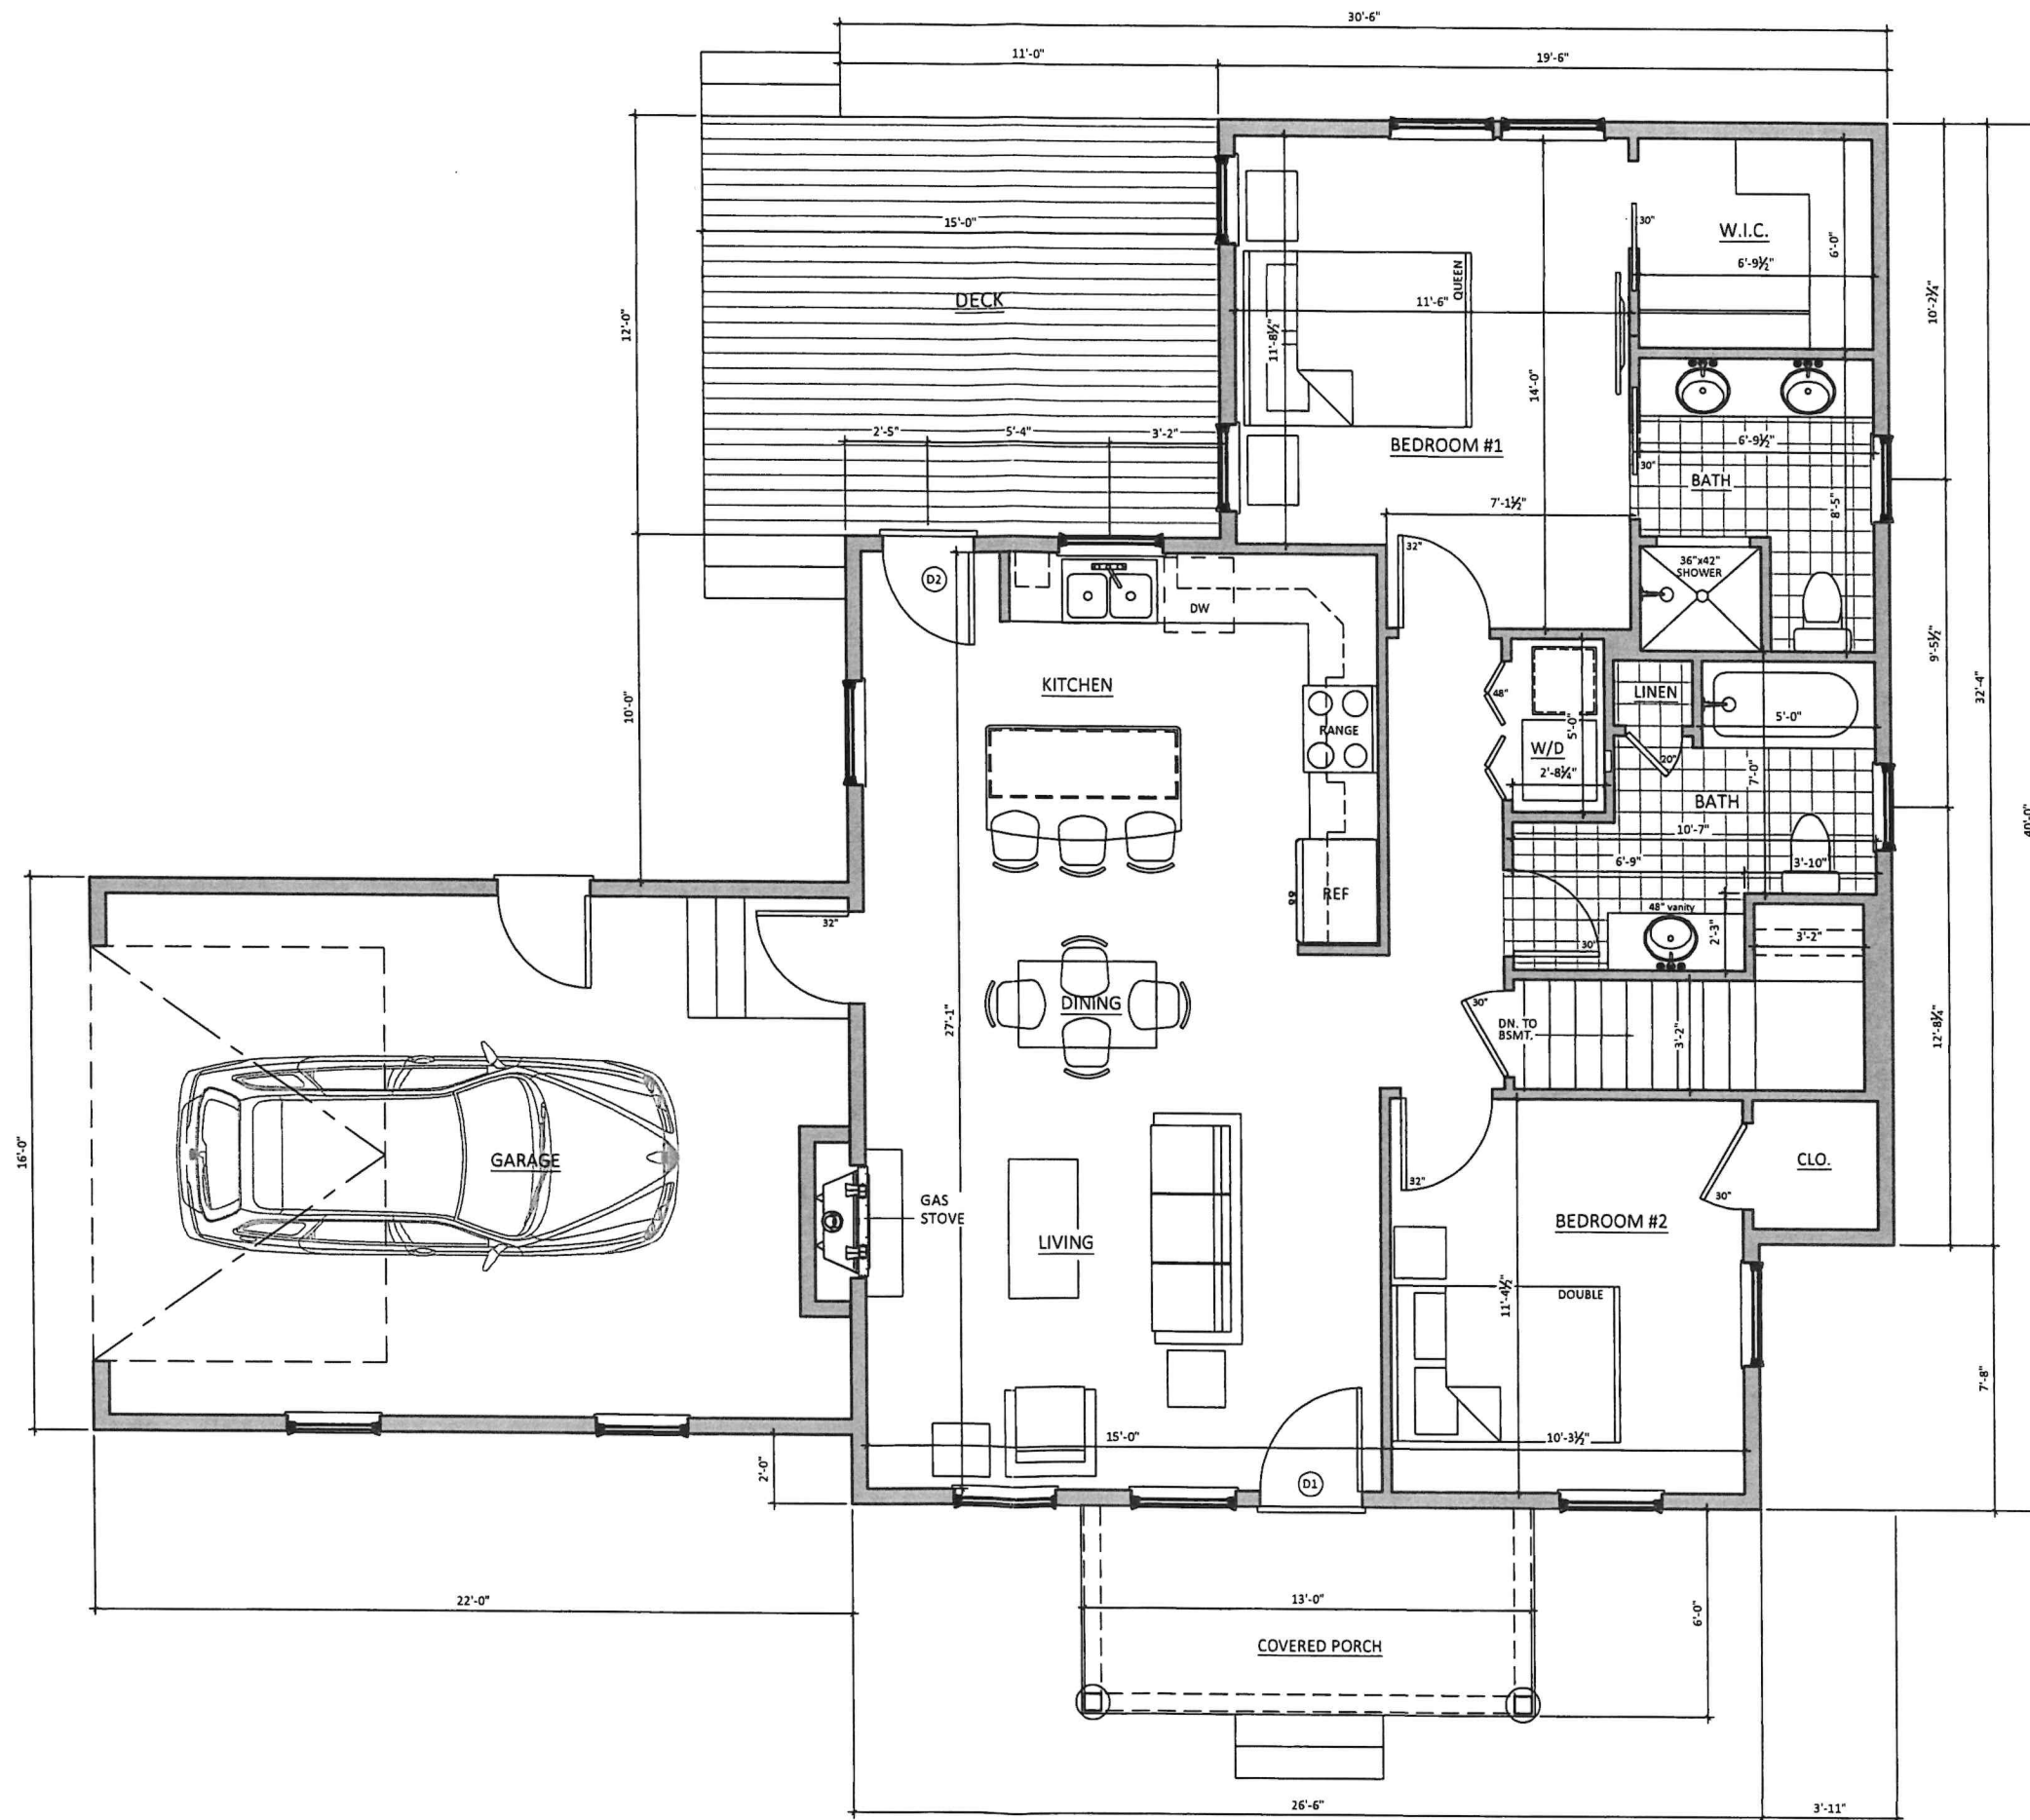

995 S.F. TO INTERIOR OF WALLS

FLOOR PLAN - PROGRESS

NOT TO SCALE

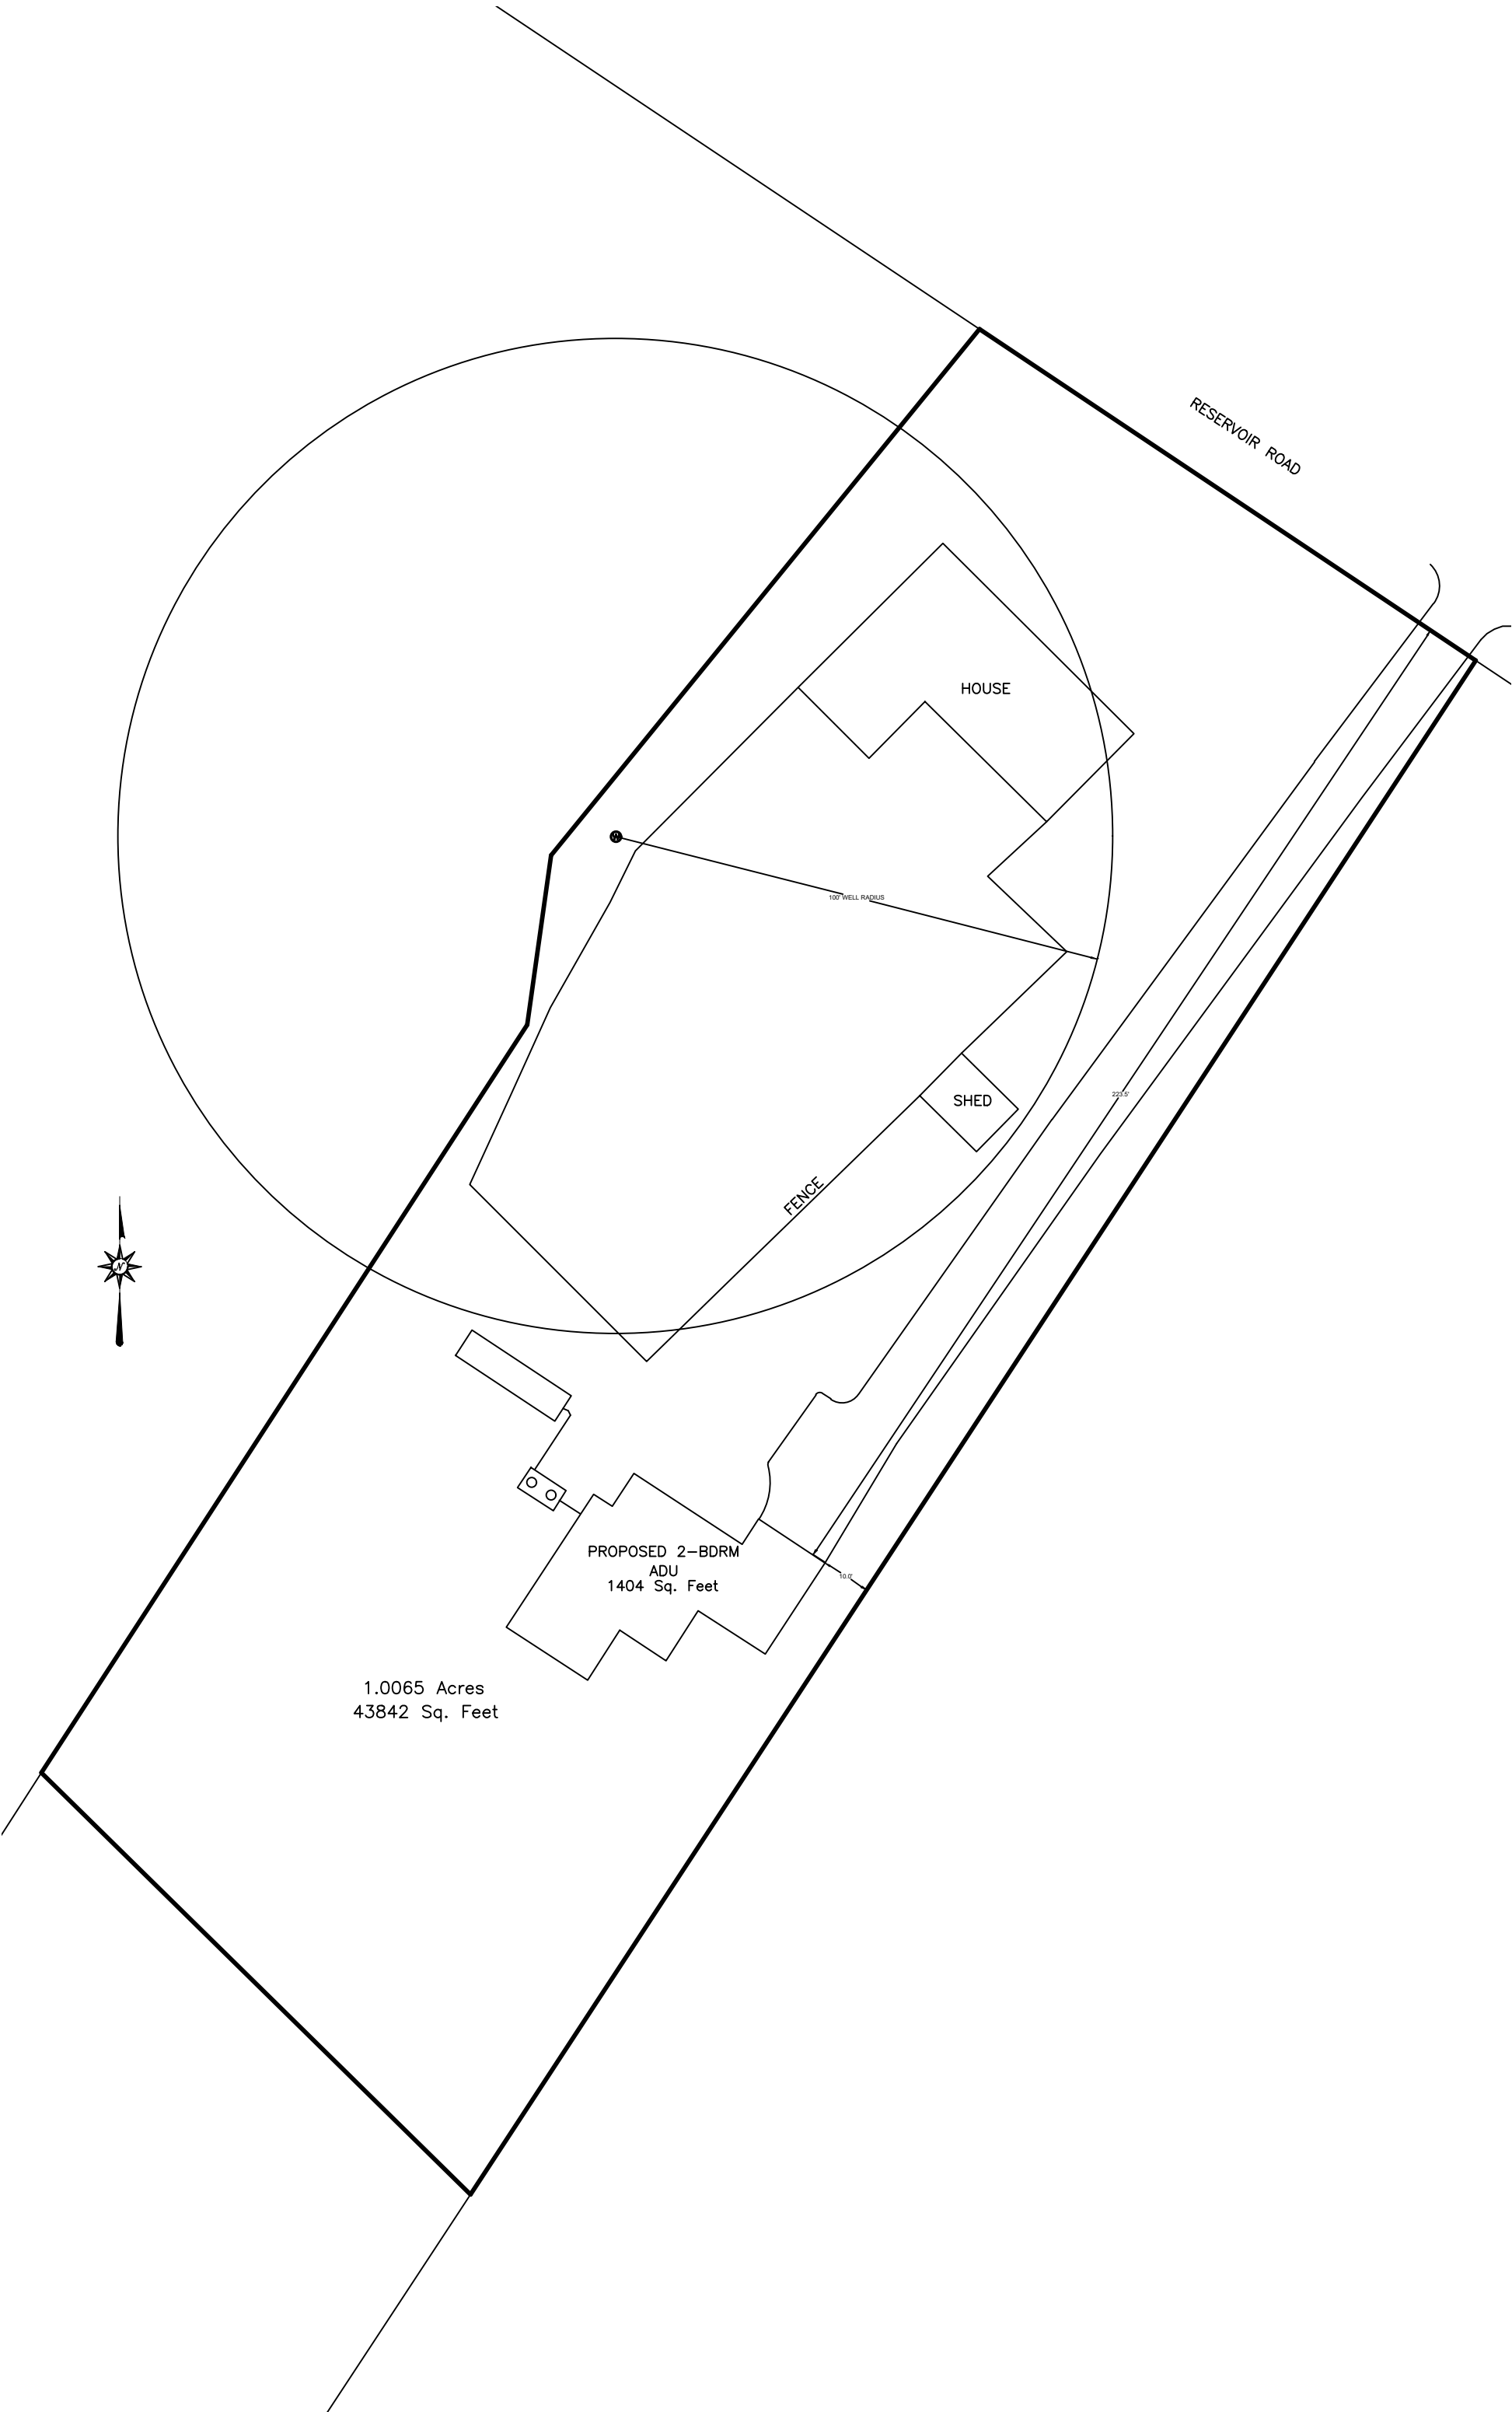

RESERVOIR ROAD

HOUSE

100' WELL RADIUS

SHED

FENCE

221.5'

10.0'

PROPOSED 2-BDRM
ADU
1404 Sq. Feet

1.0065 Acres
43842 Sq. Feet

